



DEFEND-R CI Ply  
**PUNCHED INLINE WINDOW DETAIL - HEAD**  
DEFEND-R CI POLYISO NON-COMPOSITE  
CONTINUOUS INSULATION UNDER WRB NO SHEATHING  
MASONRY CLADDING

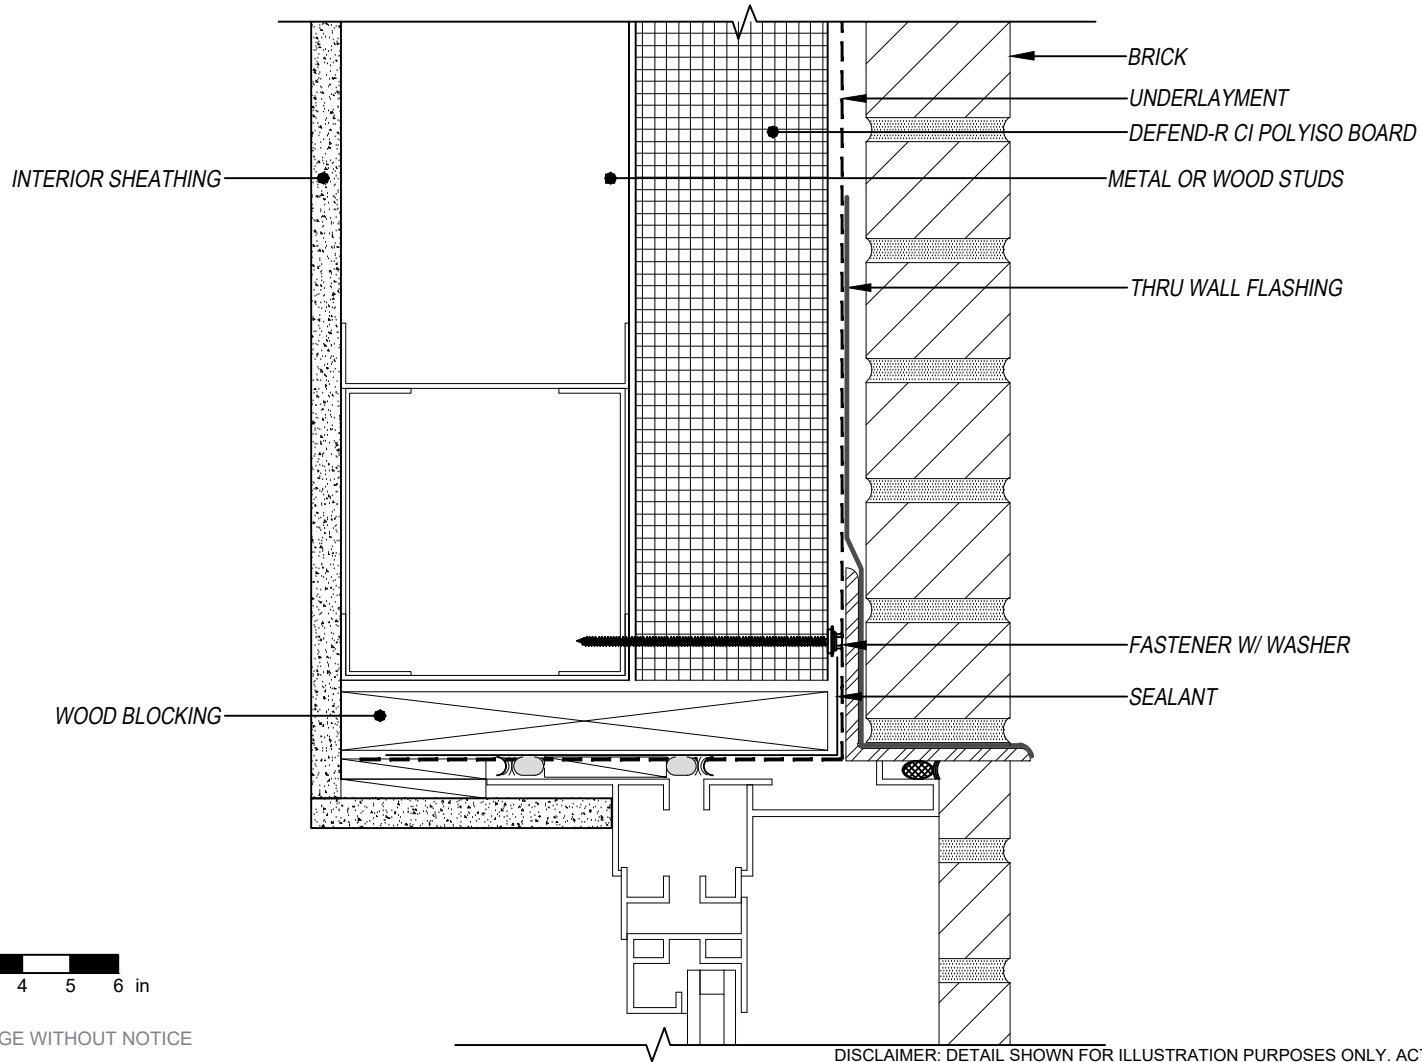

SCALE: 3" = 1'-0"

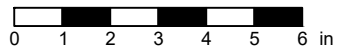

SUBJECT TO CHANGE WITHOUT NOTICE

DISCLAIMER: DETAIL SHOWN FOR ILLUSTRATION PURPOSES ONLY. ACTUAL PROJECT DETAIL MAY VARY