


DEFEND-R CI PLY


# PUNCHED INLINE WINDOW SILL DETAIL

DEFEND-R CI POLYISO NON-COMPOSITE

CONTINUOUS INSULATION FUNCTIONS AS WRB AND THERMAL BARRIER NO SHEATHING  
MASONRY CLADDING

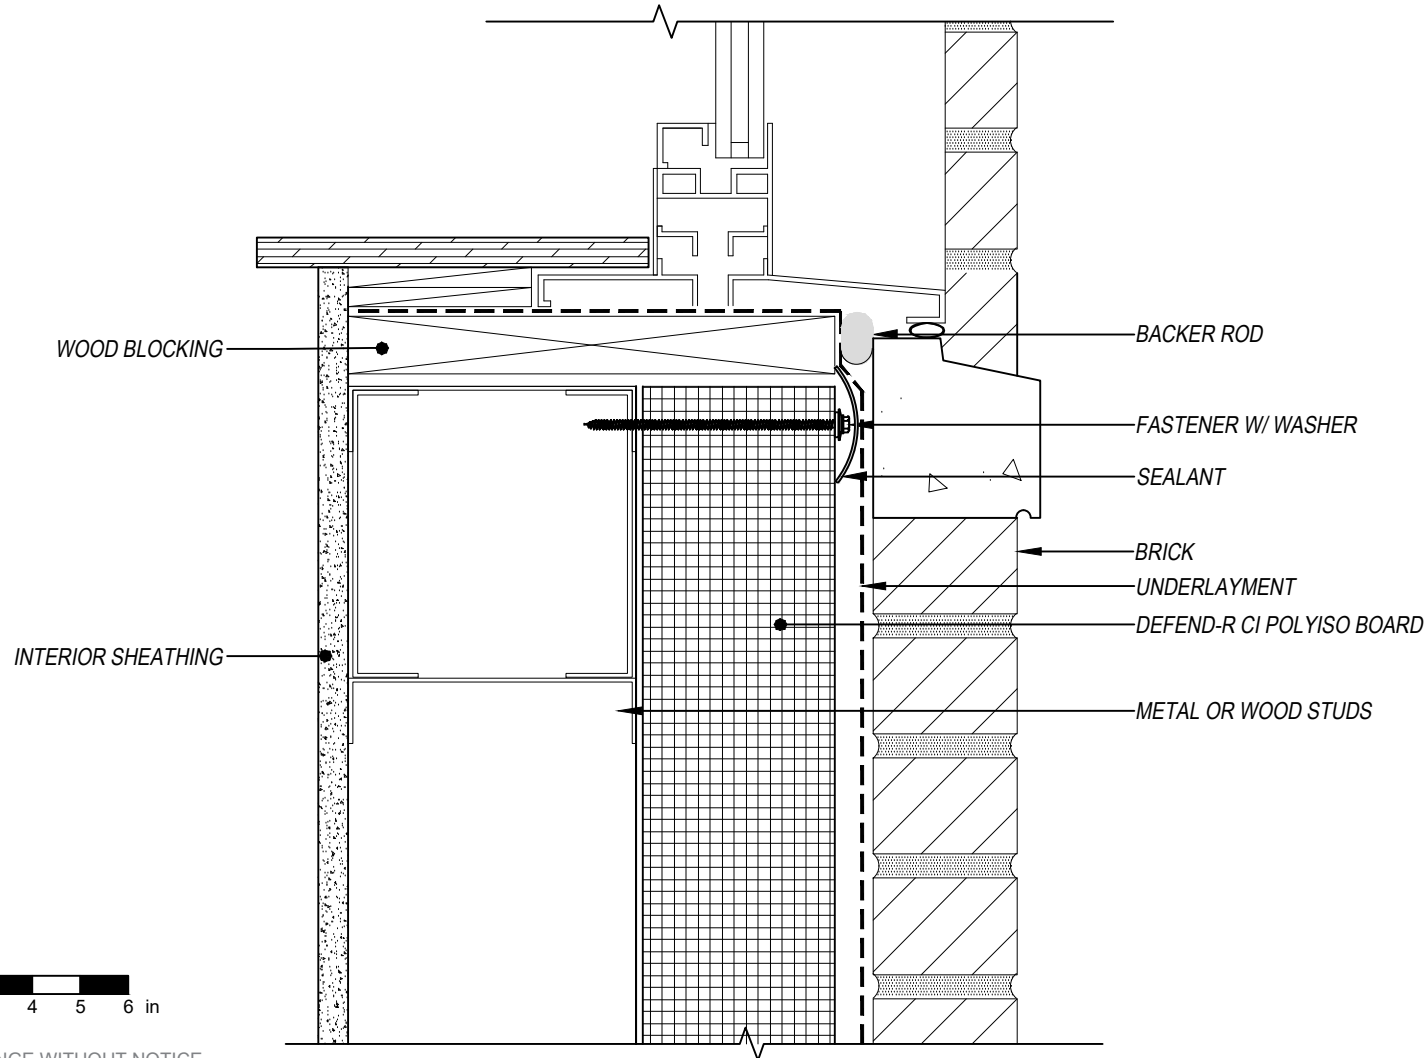

SCALE: 3" = 1'-0"

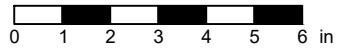

SUBJECT TO CHANGE WITHOUT NOTICE

DISCLAIMER: DETAIL SHOWN FOR ILLUSTRATION PURPOSES ONLY. ACTUAL PROJECT DETAIL MAY VARY