


# DEFEND-R CI NAIL BASE PIPE AND PENETRATION DETAIL

DEFEND-R CI NAIL BASE  
CONTINUOUS INSULATION UNDER WRB WITH SHEATHING  
EXTERIOR CLADDING NON-MASONRY

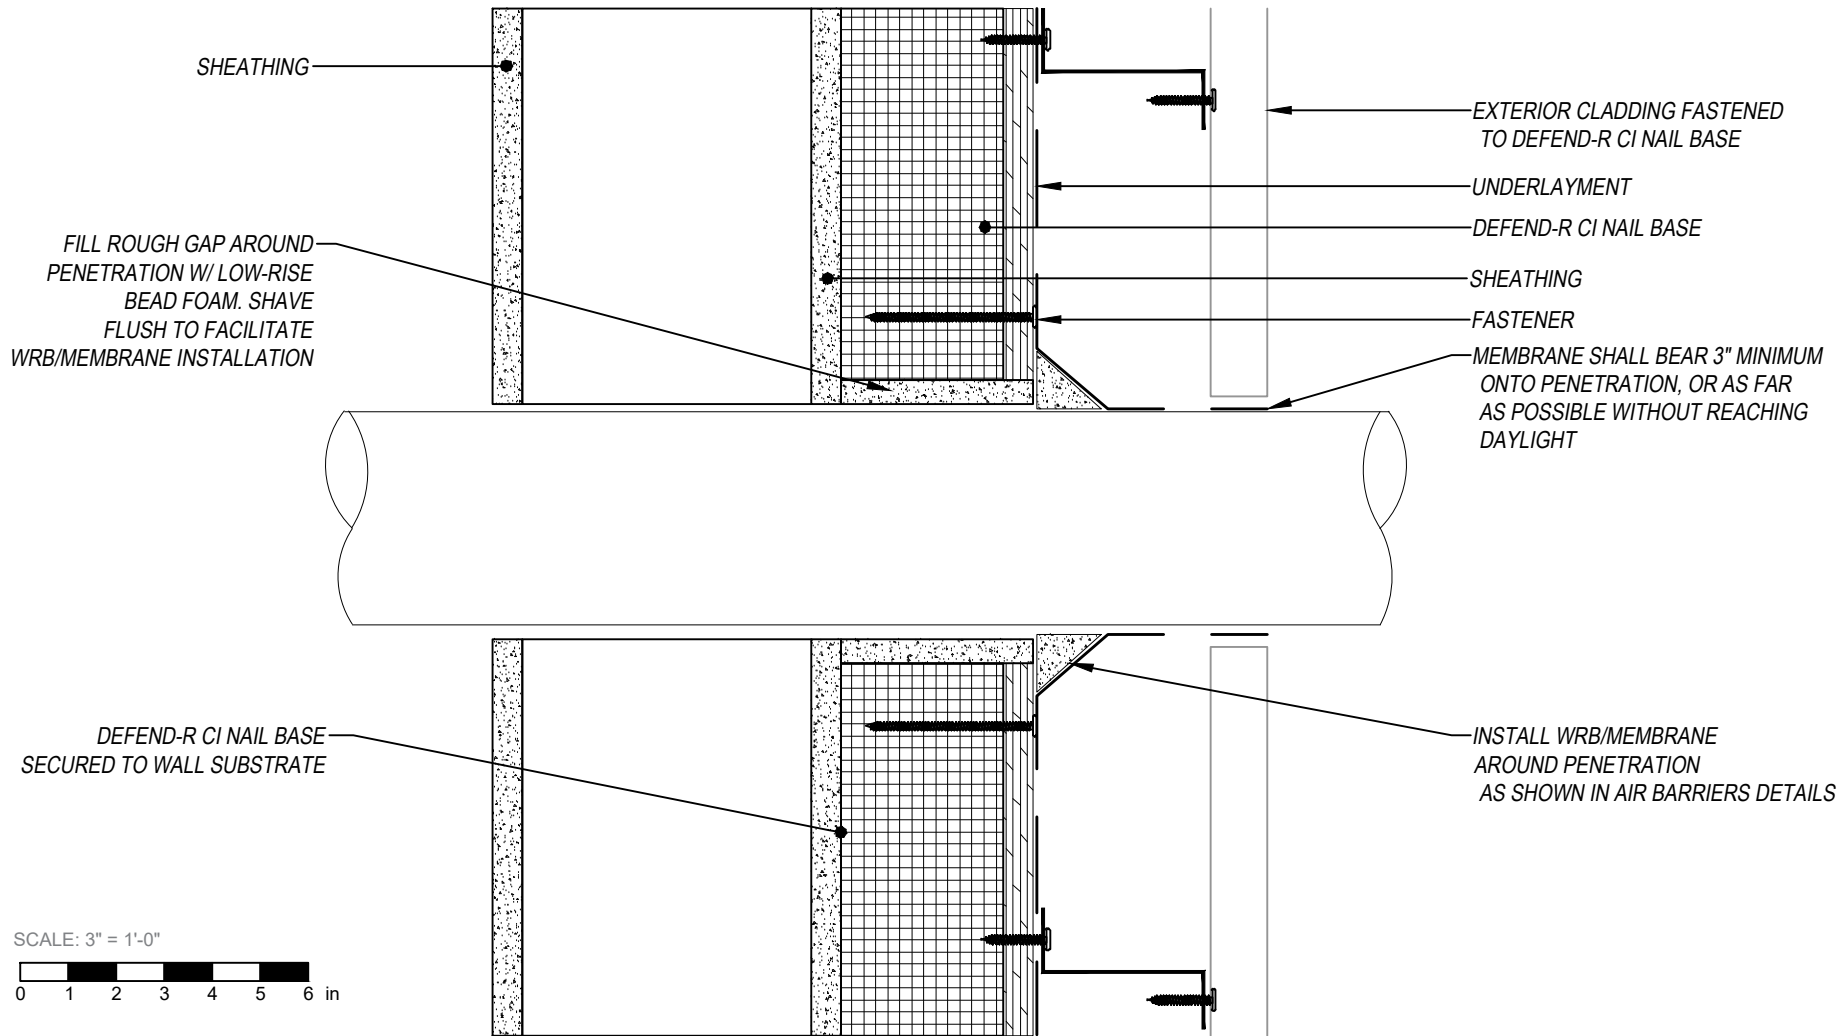

SUBJECT TO CHANGE WITHOUT NOTICE

DISCLAIMER: DETAIL SHOWN FOR ILLUSTRATION PURPOSES ONLY. ACTUAL PROJECT DETAIL MAY VARY