


DMC 150SS - PLYWOOD

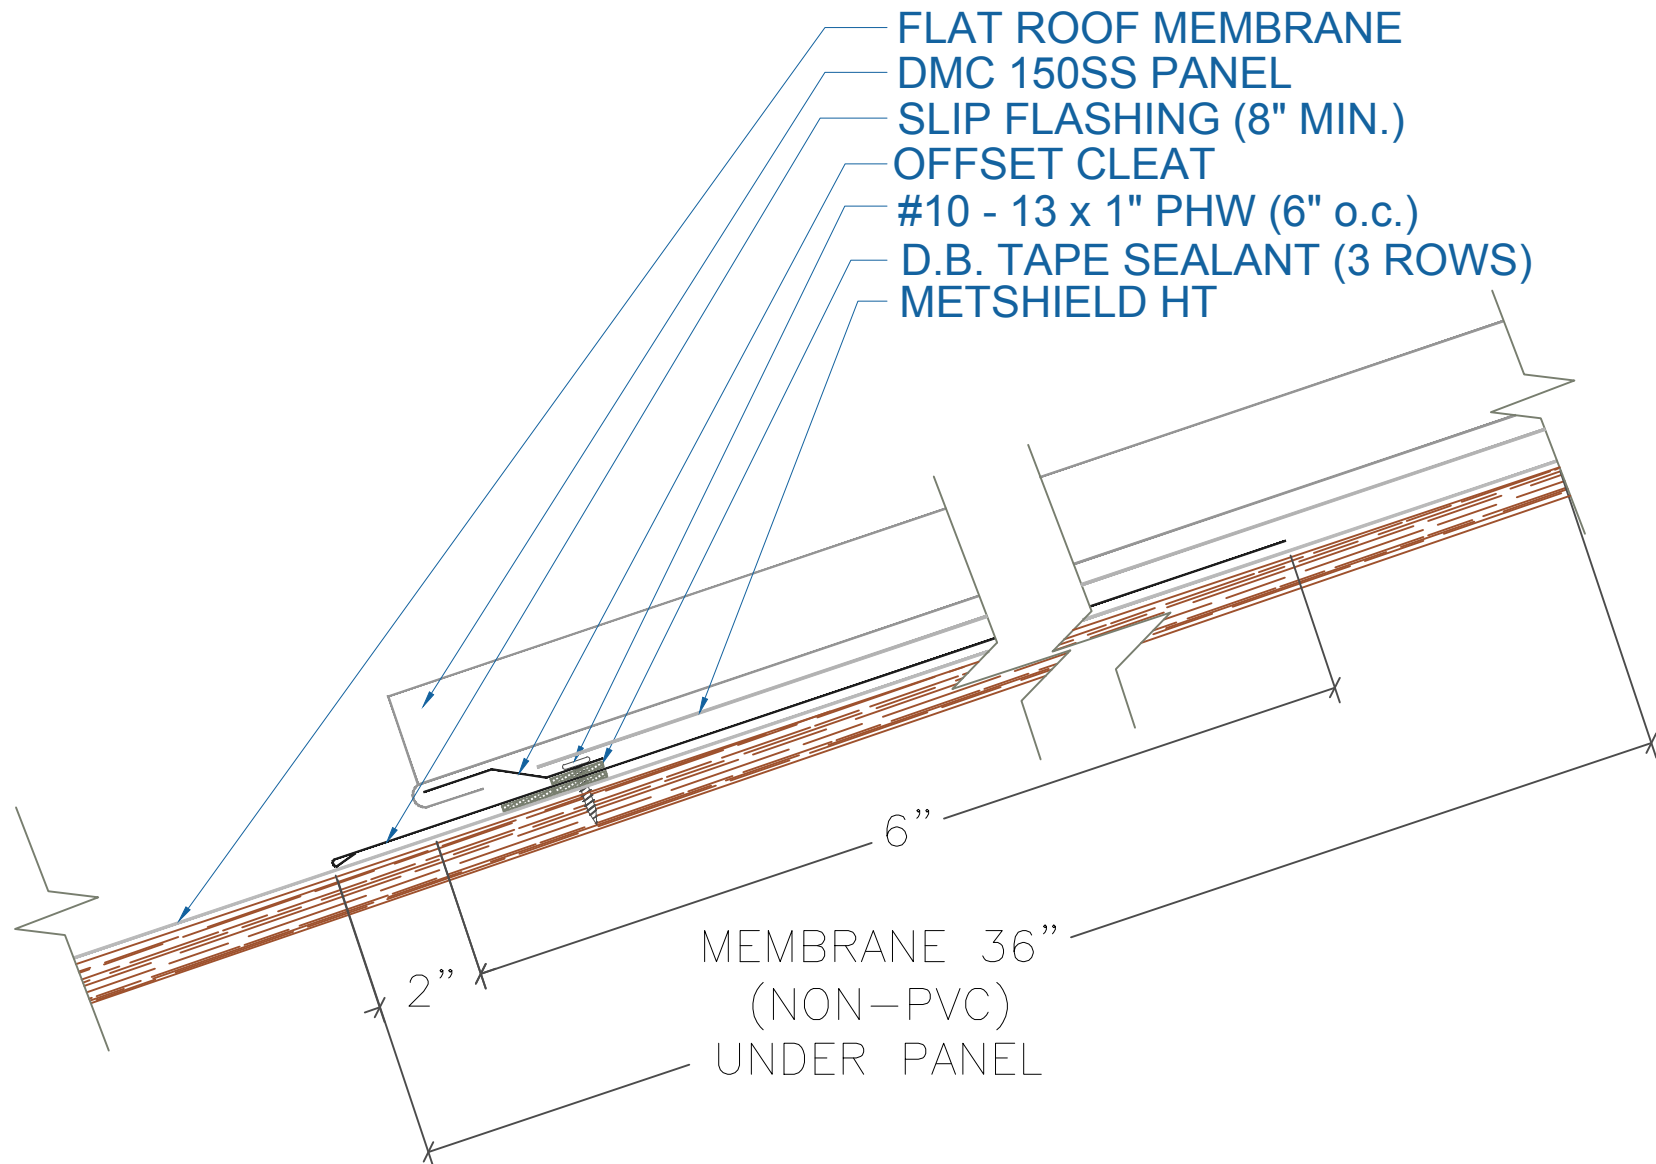

TRANSITION TO MEMBRANE DETAIL

EFFECTIVE DATE: 08-01-18
SUBJECT TO CHANGE WITHOUT NOTICE

SCALE: NTS