


# DMC FWQ100 - OPEN FRAMING

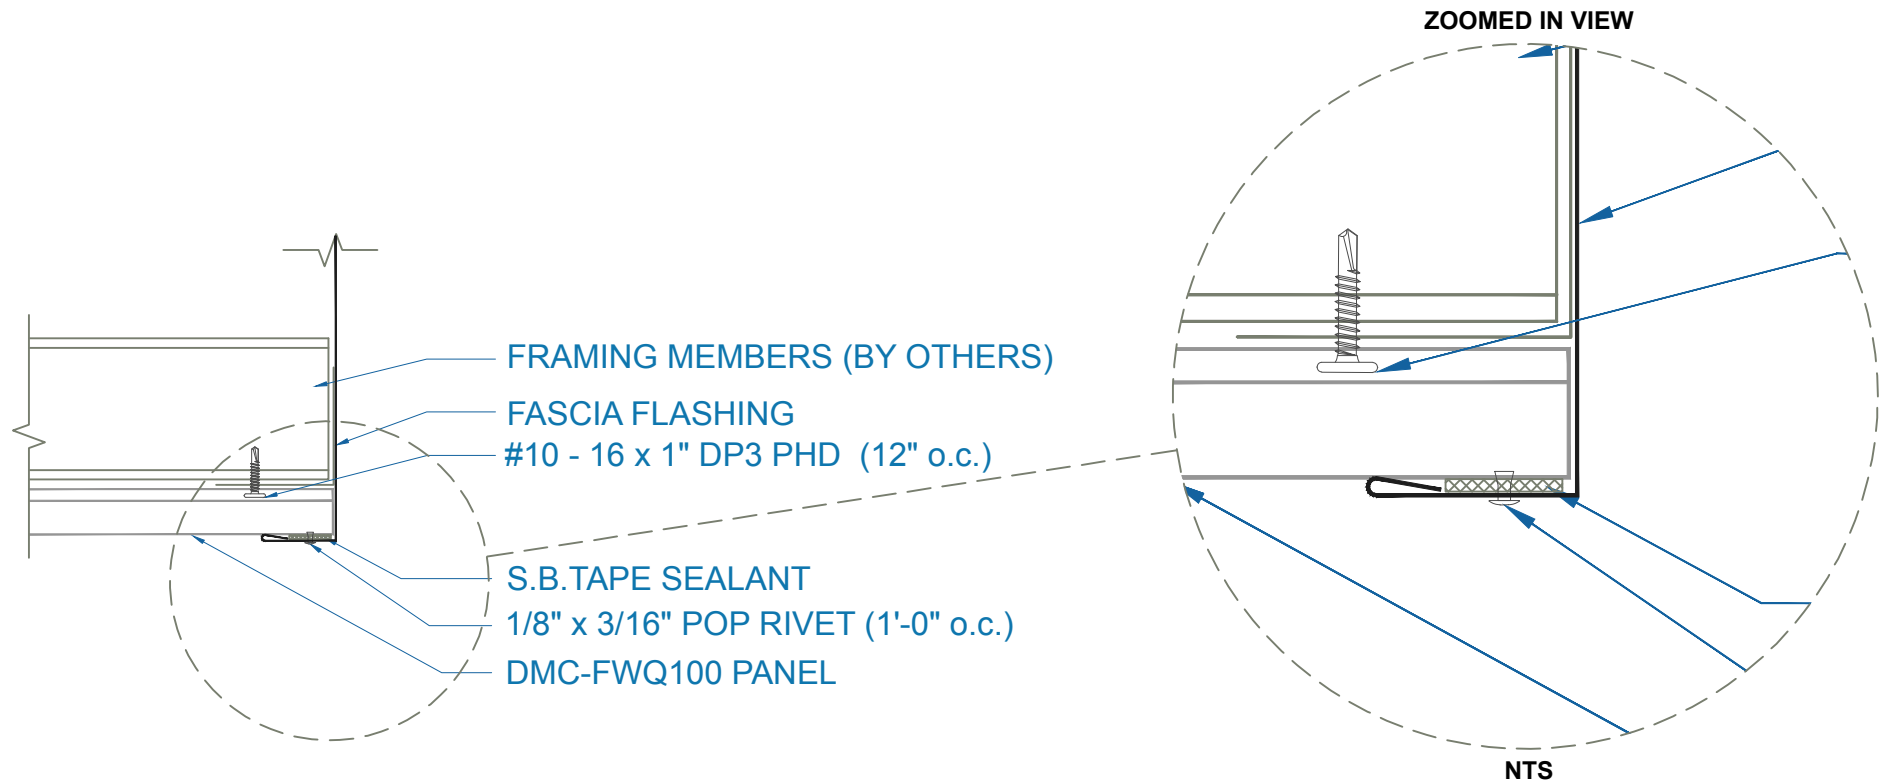

EFFECTIVE DATE: 07-1-17  
SUBJECT TO CHANGE WITHOUT NOTICE

## FASCIA TO SOFFIT

SCALE: 3" = 1'-0"

**DrexelMetals**  
Roofing Systems + Custom Fabrication

