


DMC FWQ100 - OPEN FRAMING

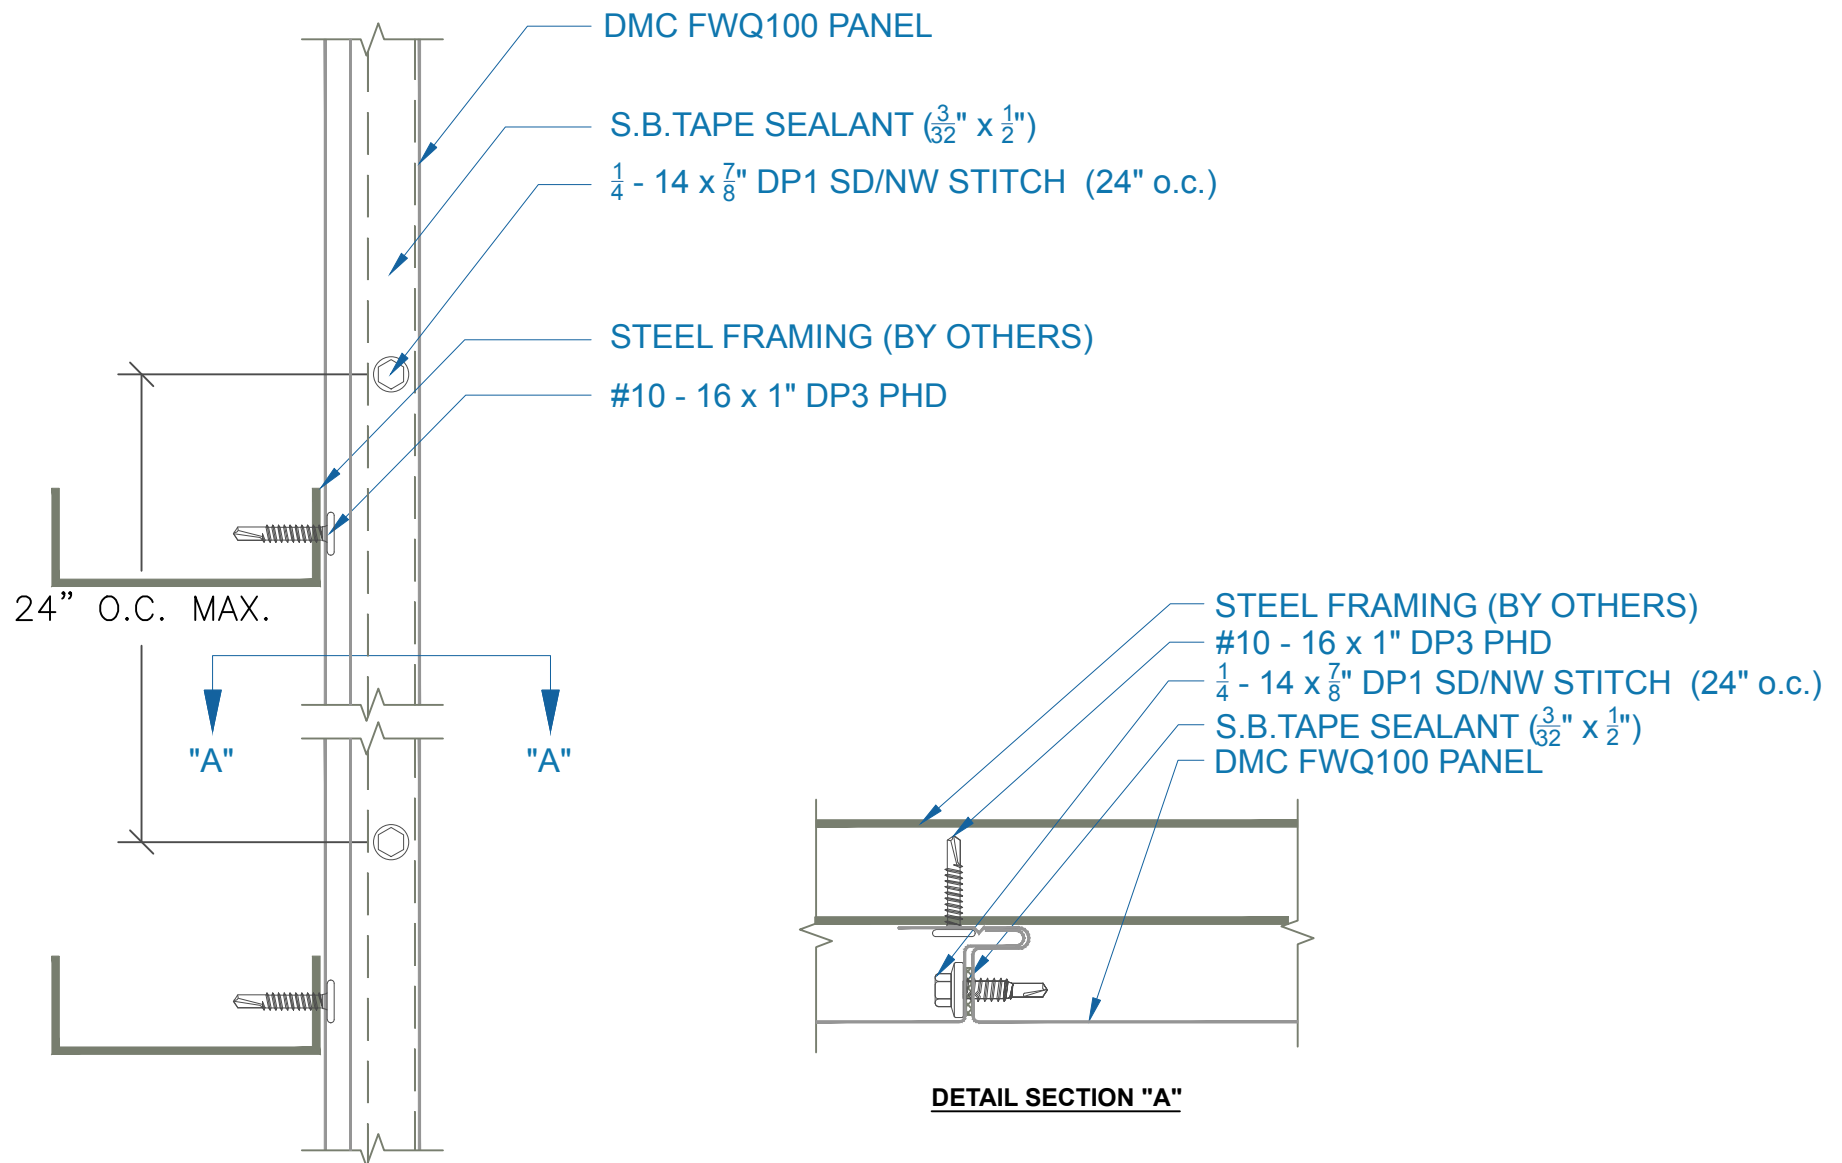

WALL PANEL INSTALLATION



SCALE: 6" = 1'-0"

EFFECTIVE DATE: 07-1-17
SUBJECT TO CHANGE WITHOUT NOTICE

DrexelMetals
Roofing Systems + Custom Fabrication



DMC FWQ100 - OPEN FRAMING

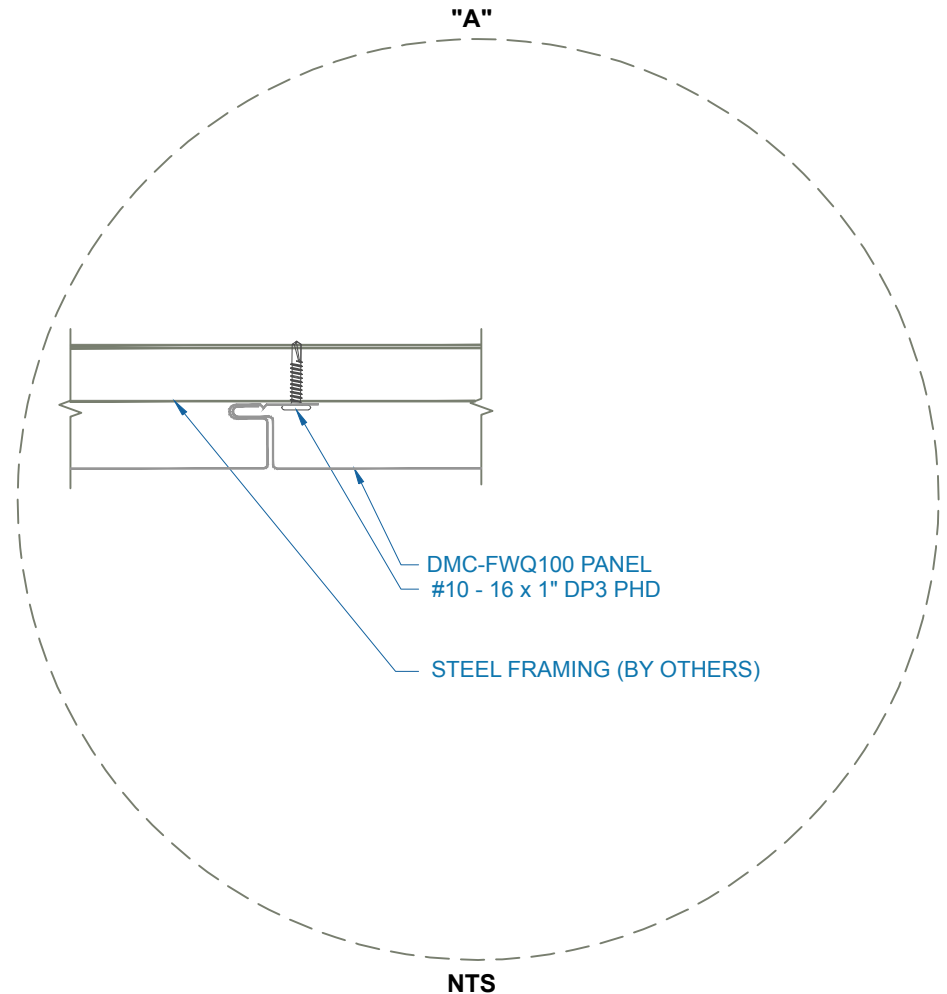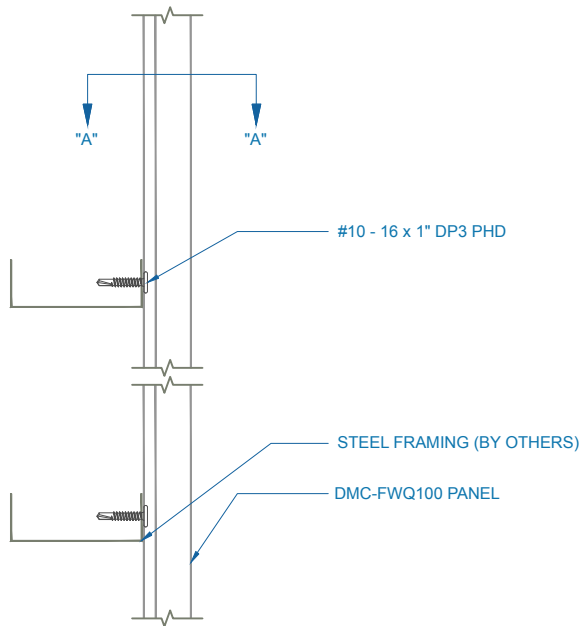


SOFFIT PANEL INSTALLATION

SCALE: 3" = 1'-0"

EFFECTIVE DATE: 07-1-17
SUBJECT TO CHANGE WITHOUT NOTICE




DMC FWQ100 - OPEN FRAMING

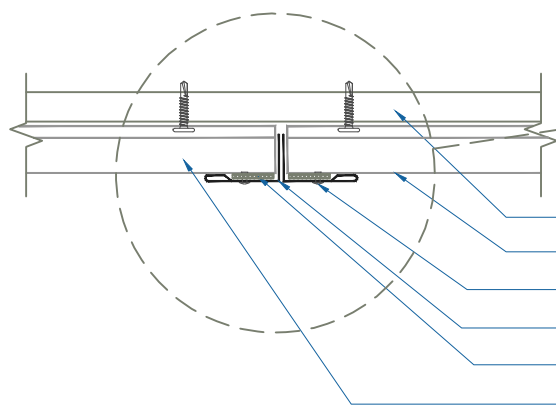


FRAMING MEMBER (BY OTHERS)
DMC-FWQ100 PANEL
1/8" x 3/16" POP RIVET (12" o.c.)
CORNER SPLICE TRIM
S.B.TAPE SEALANT
#10 - 16 x 1" DP3 PHD (12" o.c.)

ZOOMED IN VIEW

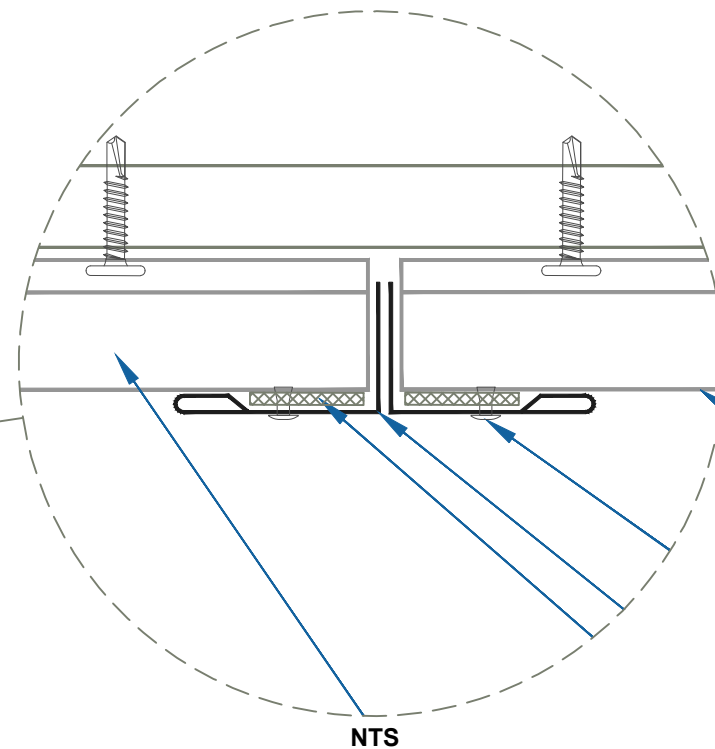

NTS

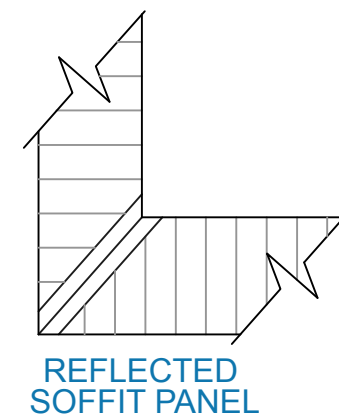

EFFECTIVE DATE: 07-1-17
SUBJECT TO CHANGE WITHOUT NOTICE


CORNER SPLICE

SCALE: 3" = 1'-0"

DrexelMetals
Roofing Systems + Custom Fabrication



DMC FWQ100 - OPEN FRAMING

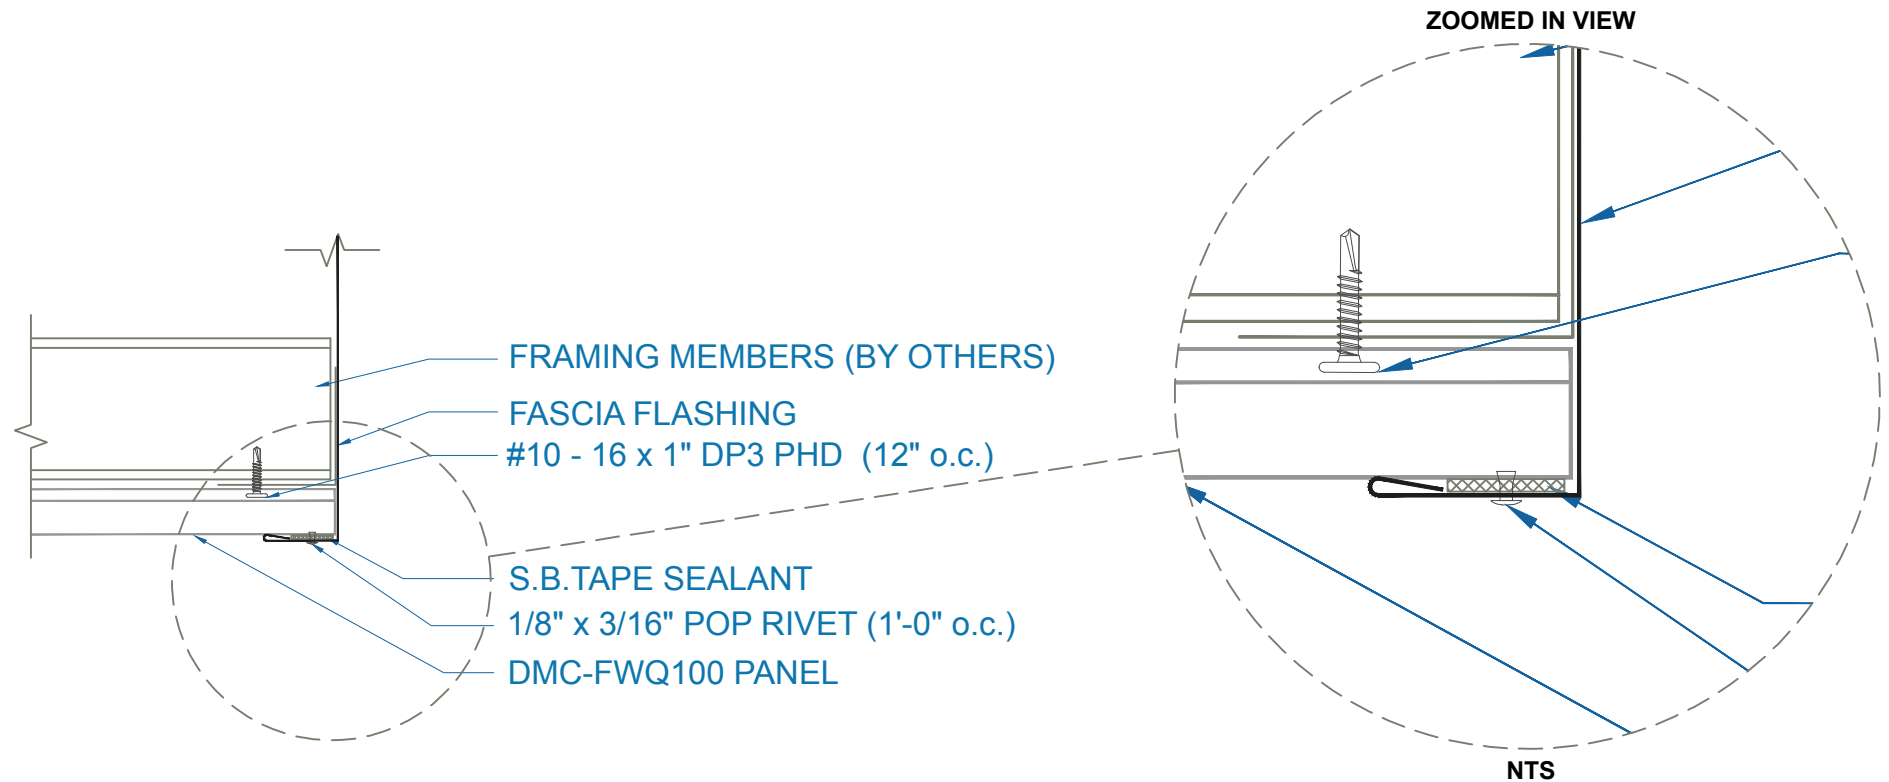

EFFECTIVE DATE: 07-1-17
SUBJECT TO CHANGE WITHOUT NOTICE


FASCIA TO SOFFIT

SCALE: 3" = 1'-0"

DrexelMetals
Roofing Systems + Custom Fabrication



DMC FWQ100 - OPEN FRAMING

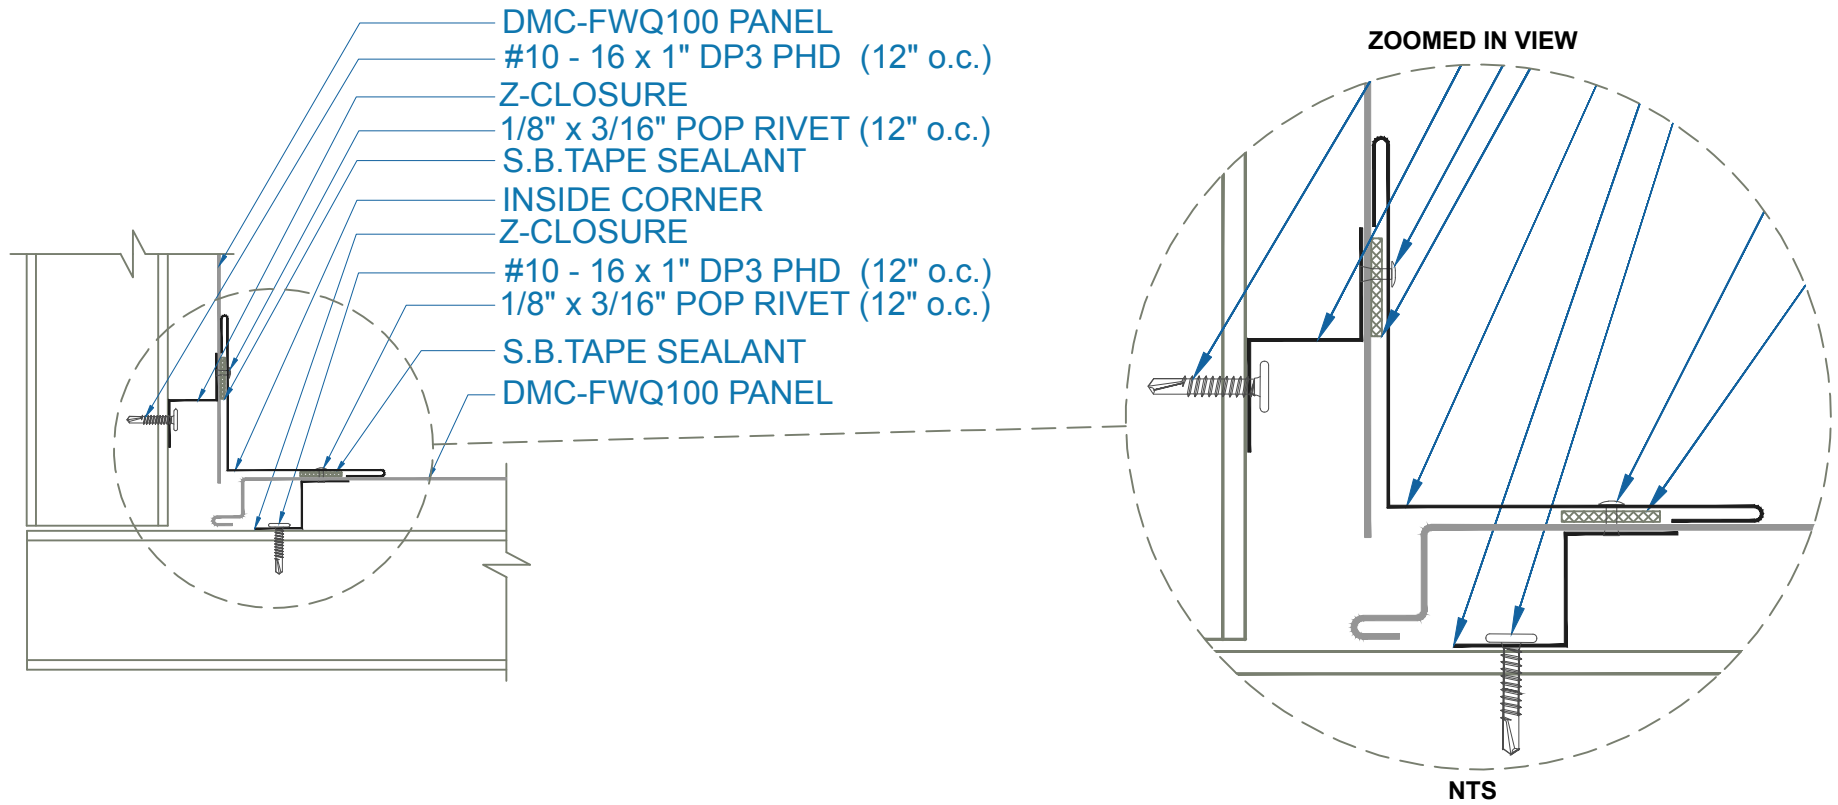

EFFECTIVE DATE: 07-1-17
SUBJECT TO CHANGE WITHOUT NOTICE


INSIDE CORNER

SCALE: 3" = 1'-0"

DrexelMetals
Roofing Systems + Custom Fabrication



DMC FWQ100 - OPEN FRAMING

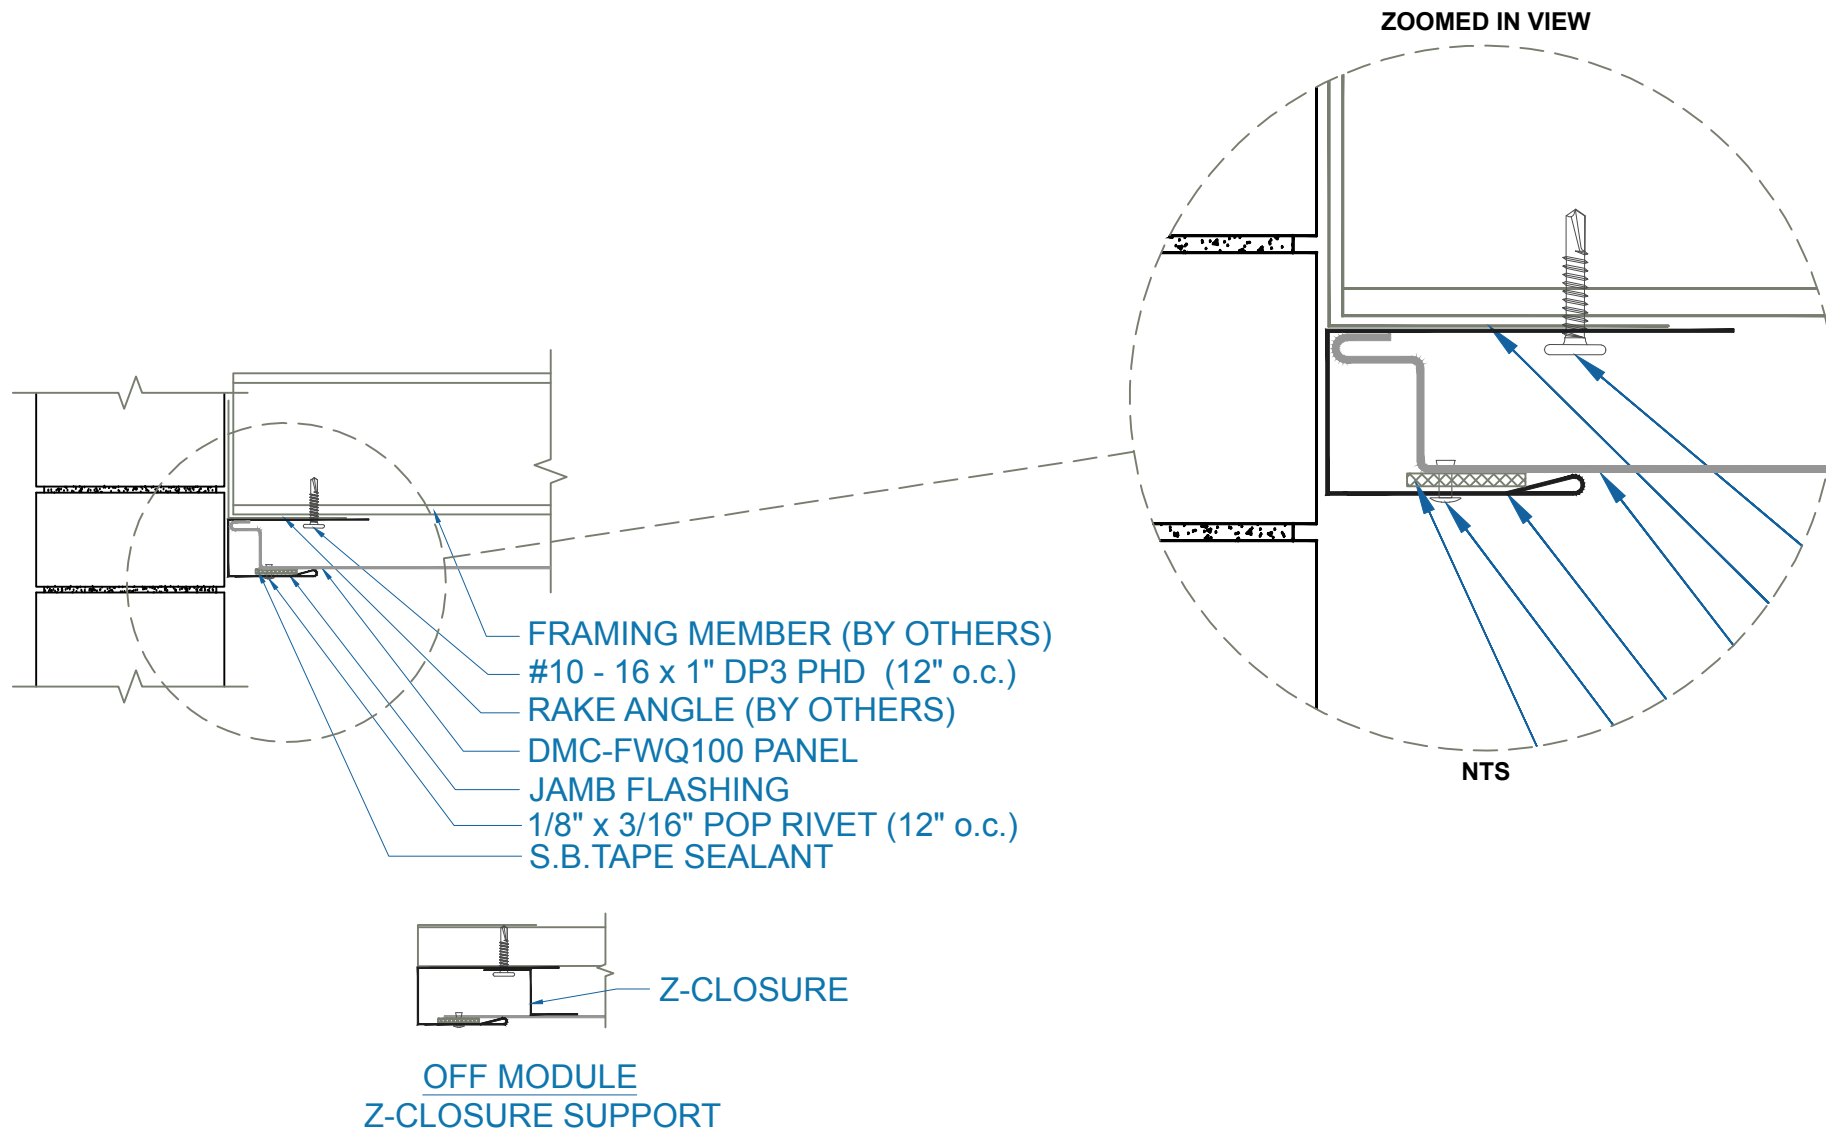


EFFECTIVE DATE: 07-1-17
SUBJECT TO CHANGE WITHOUT NOTICE

JAMB
SCALE: 3" = 1'-0"

DrexelMetals
Roofing Systems + Custom Fabrication

DMC FWQ100 - OPEN FRAMING

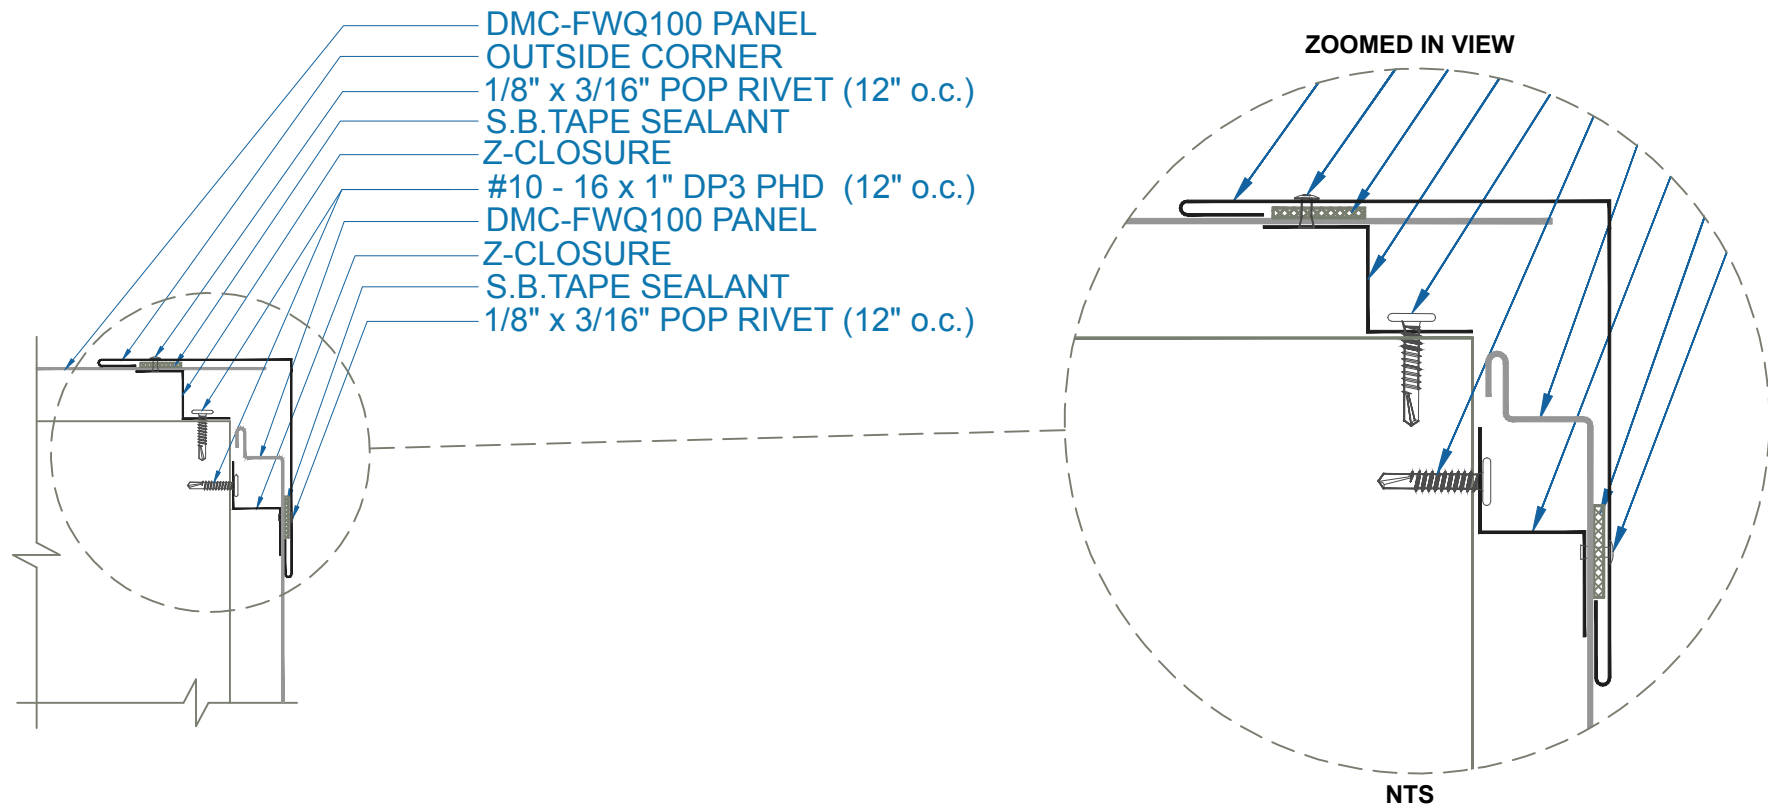

EFFECTIVE DATE: 07-1-17
SUBJECT TO CHANGE WITHOUT NOTICE


OUTSIDE CORNER

SCALE: 3" = 1'-0"

DrexelMetals
Roofing Systems + Custom Fabrication



DMC FWQ100 - OPEN FRAMING

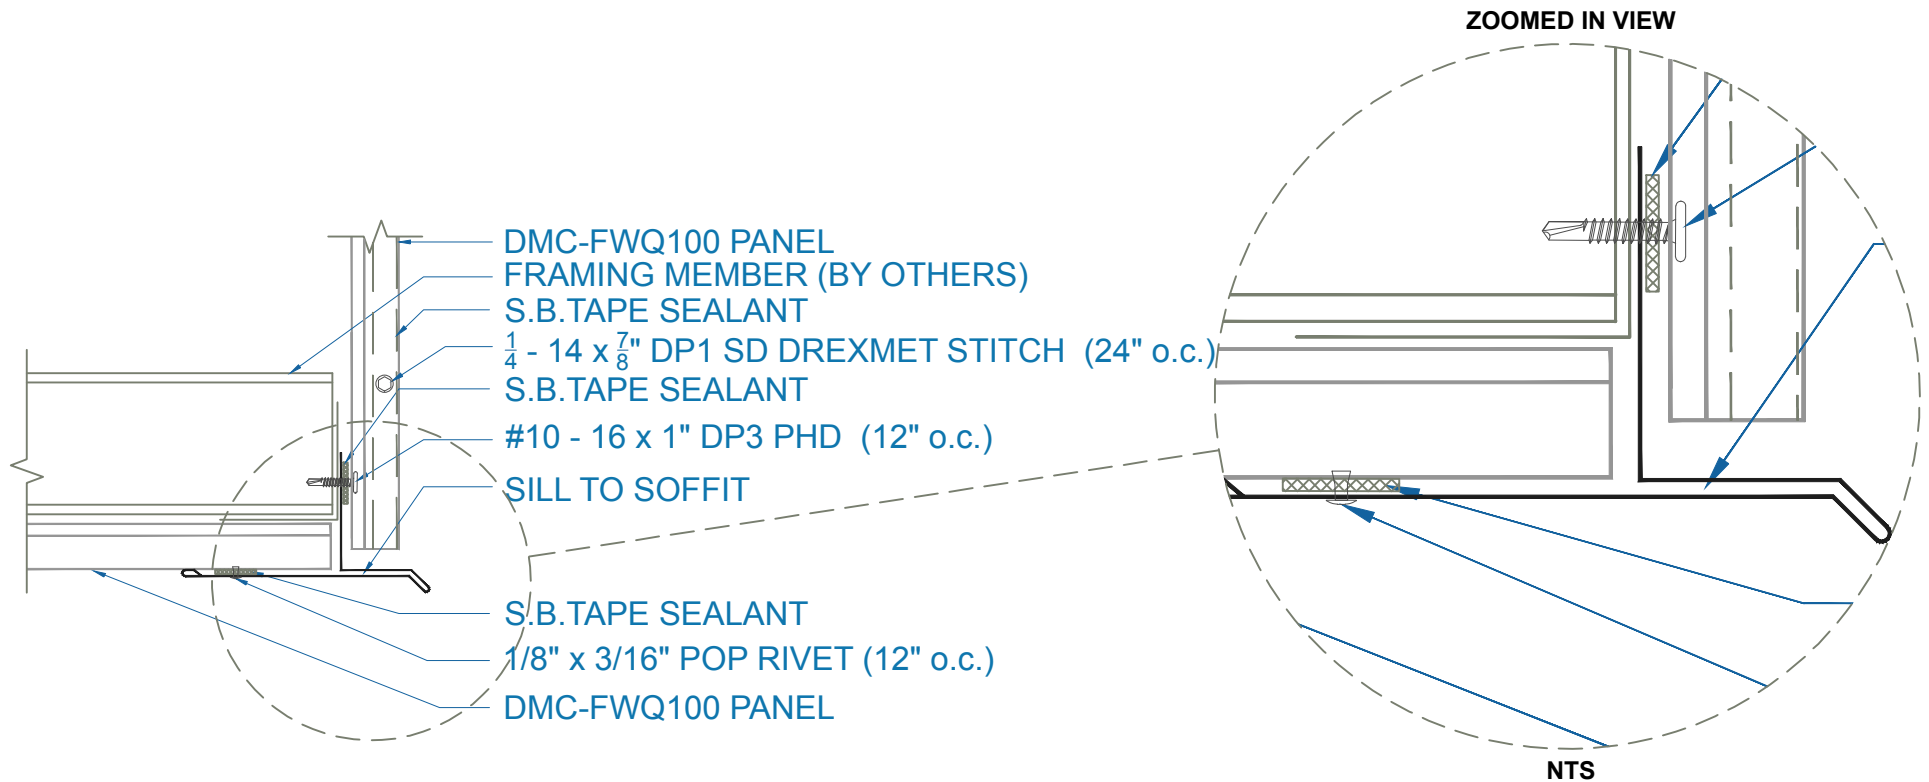

EFFECTIVE DATE: 07-1-17
SUBJECT TO CHANGE WITHOUT NOTICE


SILL TO SOFFIT

SCALE: 3" = 1'-0"

DrexelMetals
Roofing Systems + Custom Fabrication



DMC FWQ100 - OPEN FRAMING

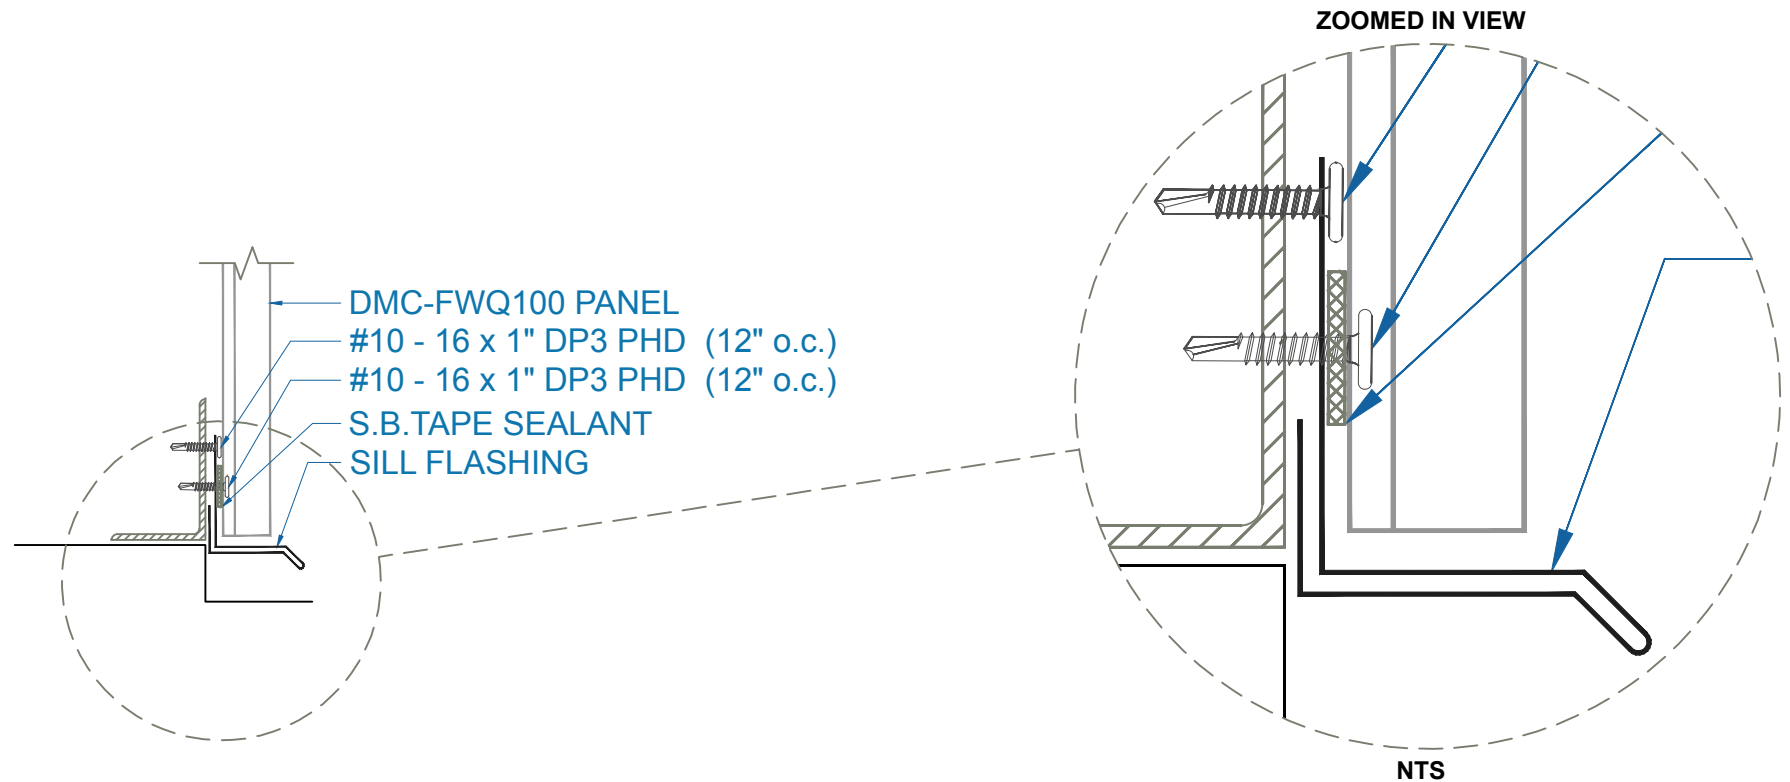


EFFECTIVE DATE: 07-1-17
SUBJECT TO CHANGE WITHOUT NOTICE

SILL
SCALE: 3" = 1'-0"

DrexelMetals
Roofing Systems + Custom Fabrication




DMC FWQ100 - OPEN FRAMING

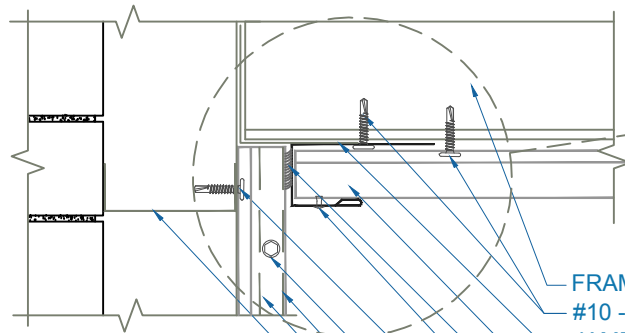

- FRAMING MEMBER (BY OTHERS)
- #10 - 16 x 1" DP3 PHD (12" o.c.)
- JAMB FLASHING
- DMC-FWQ100 PANEL
- DREXEL APPROVED TUBE SEALANT
- 1/8" x 3/16" POP RIVET (12" o.c.)
- #10 - 16 x 1" DP3 PHD (AT EACH FURRING)
- 1/4" - 14 x 7/8" DP1 SD DREXMET STITCH (24" o.c.)
- S.B. TAPE SEALANT
- DMC-FWQ100 PANEL
- FRAMING MEMBER (BY OTHERS)

ZOOMED IN VIEW

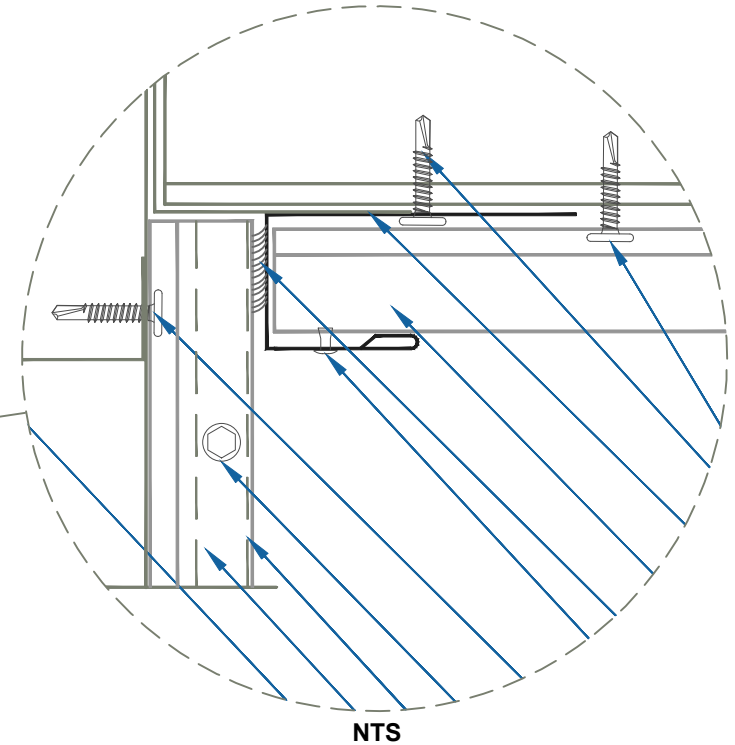

SOFFIT TO WALL PANEL


SCALE: 3" = 1'-0"

EFFECTIVE DATE: 07-1-17
SUBJECT TO CHANGE WITHOUT NOTICE

DrexelMetals
Roofing Systems + Custom Fabrication



DMC FWQ100 - OPEN FRAMING

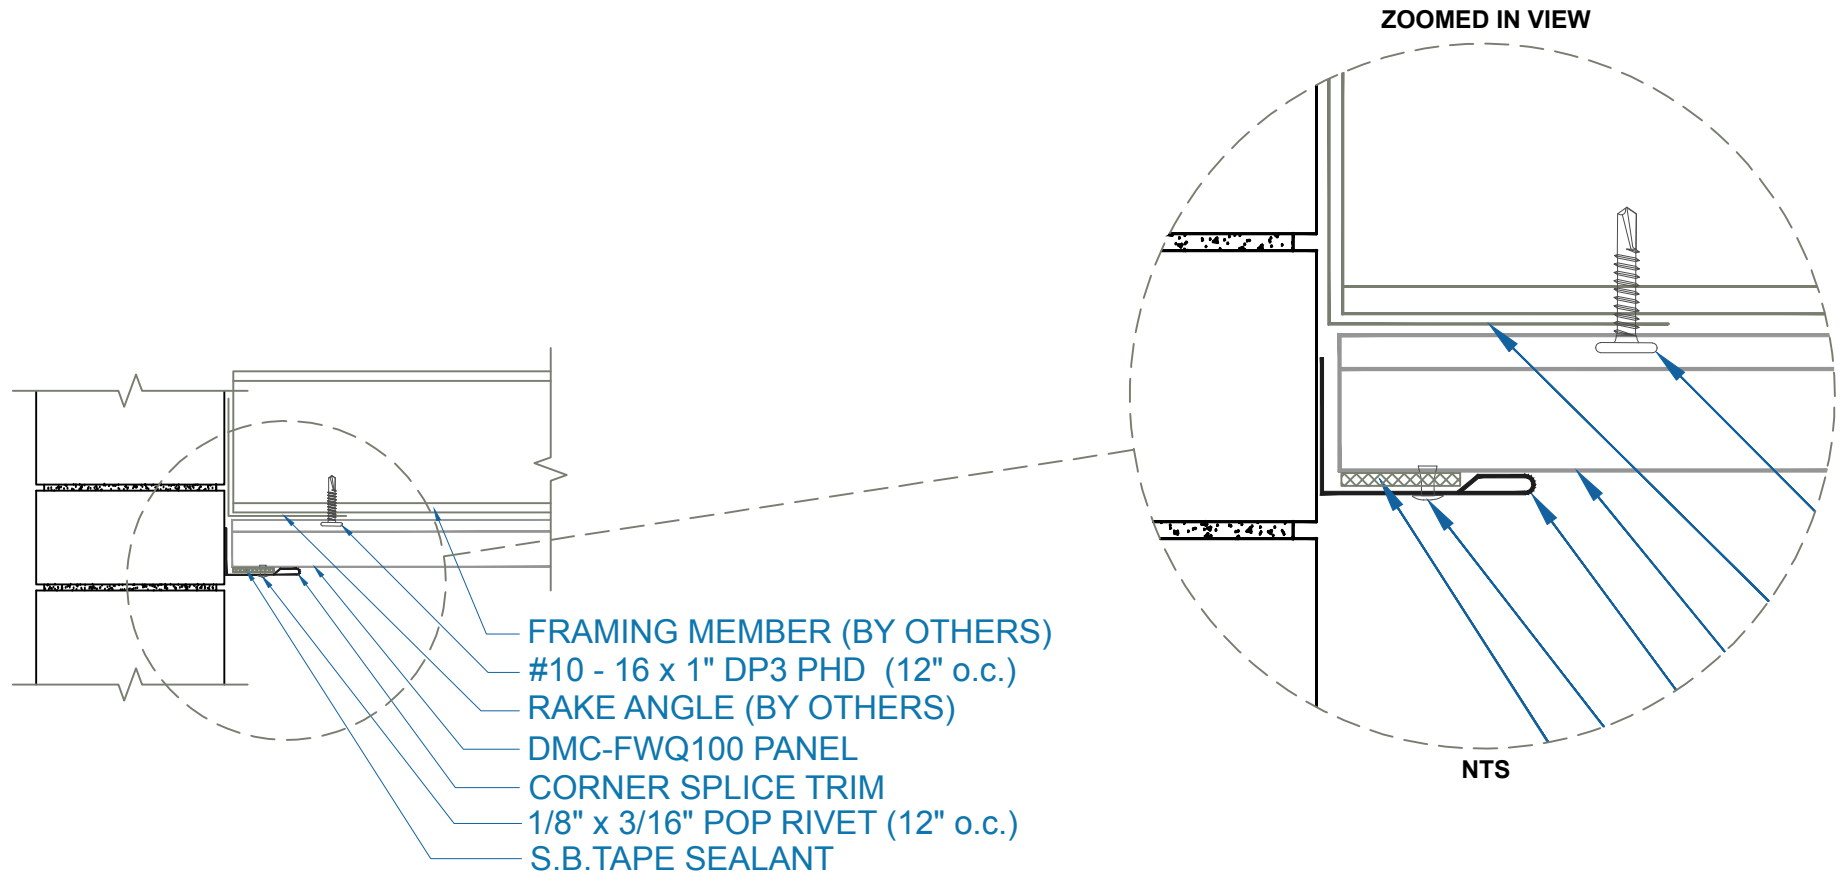

EFFECTIVE DATE: 07-1-17
SUBJECT TO CHANGE WITHOUT NOTICE




SOFFIT TO WALL

SCALE: 3" = 1'-0"

DrexelMetals
Roofing Systems + Custom Fabrication



DMC FWQ100 - OPEN FRAMING

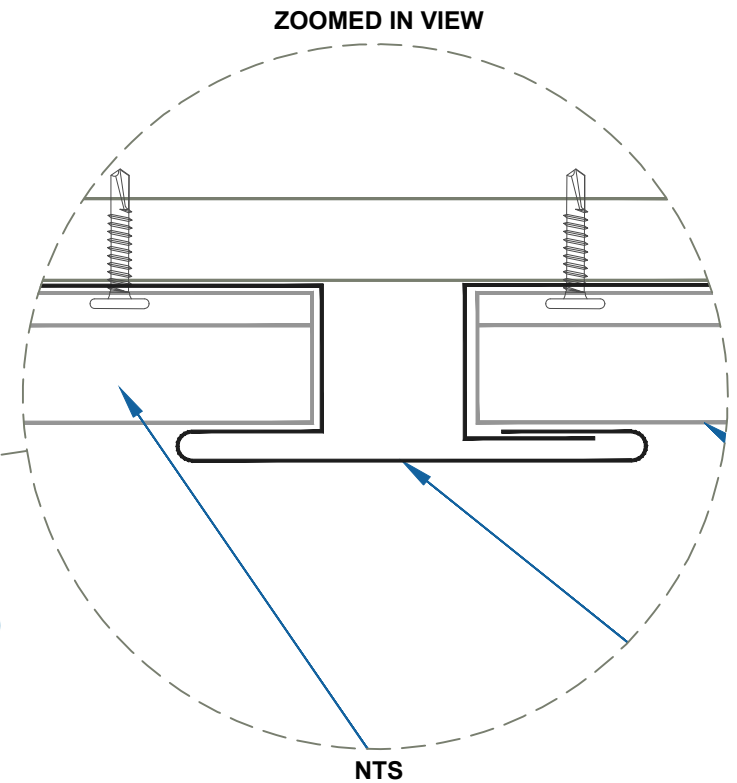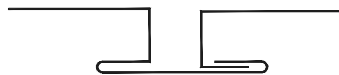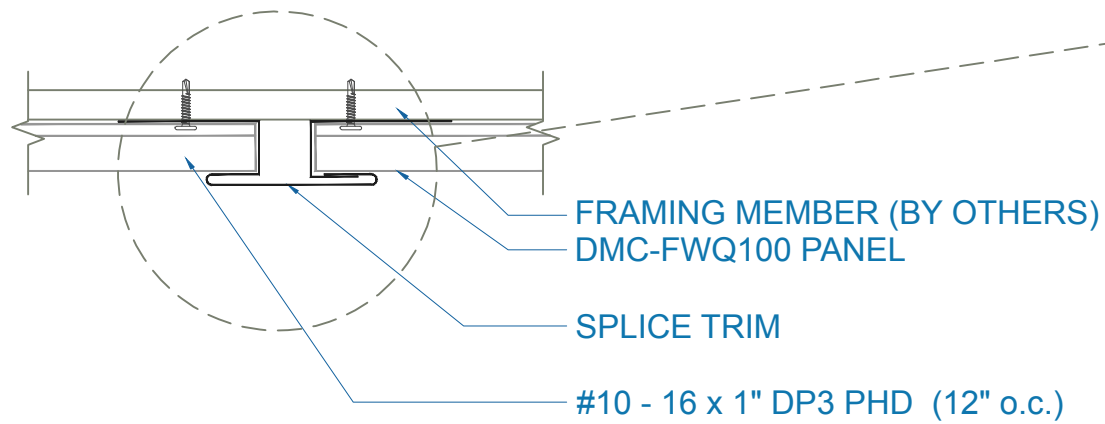


EFFECTIVE DATE: 07-1-17
SUBJECT TO CHANGE WITHOUT NOTICE

SPLICE
SCALE: 3" = 1'-0"

DrexelMetals
Roofing Systems + Custom Fabrication



DMC FWQ100 - OPEN FRAMING

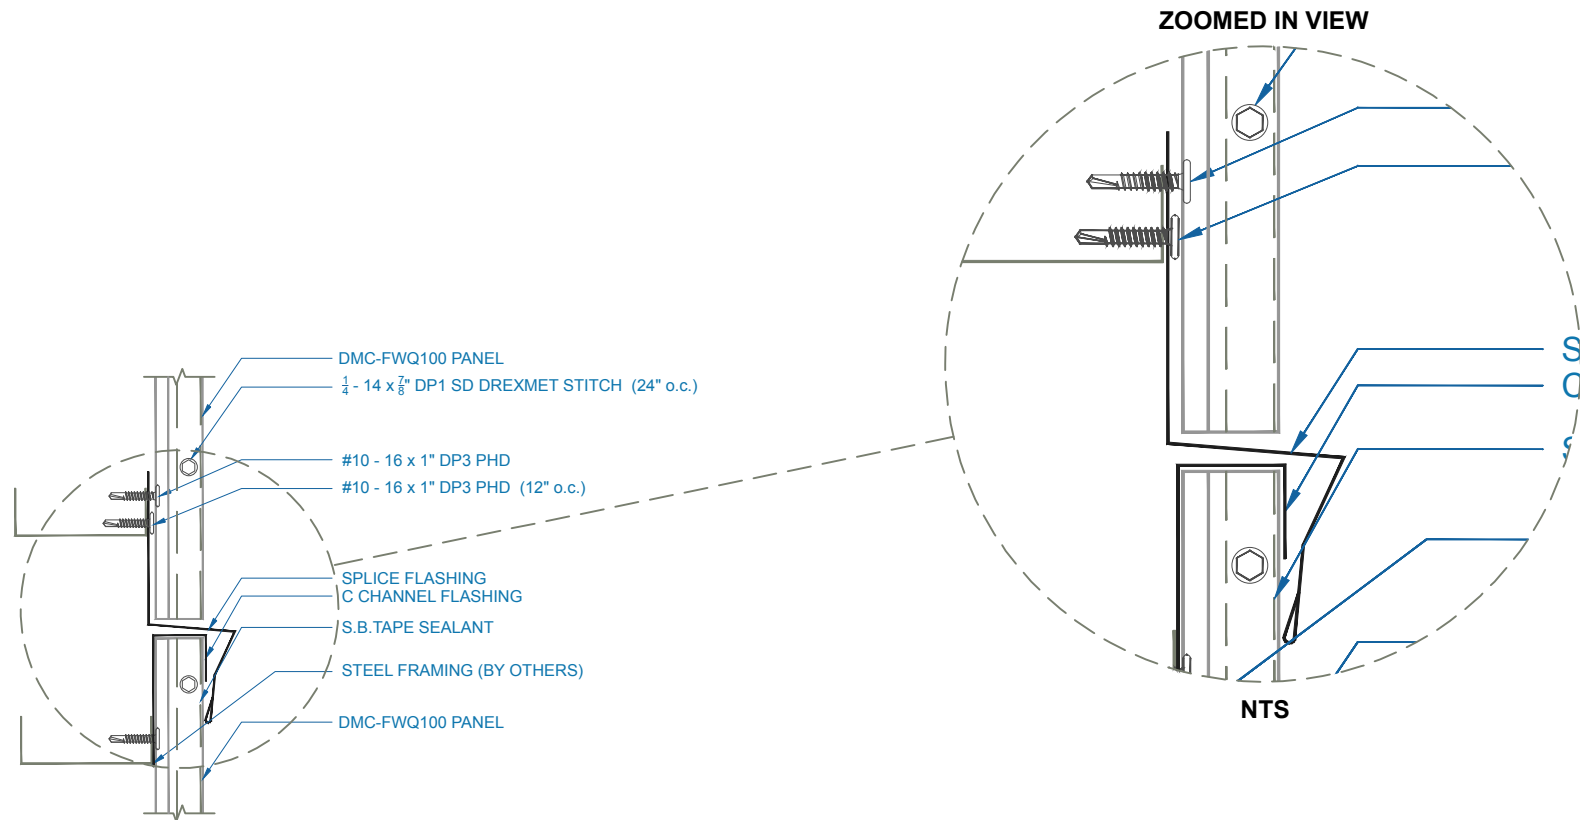


WALL PANEL SPLICE

EFFECTIVE DATE: 07-1-17
SUBJECT TO CHANGE WITHOUT NOTICE

SCALE: 3" = 1'-0"



DMC FWQ100 - OPEN FRAMING

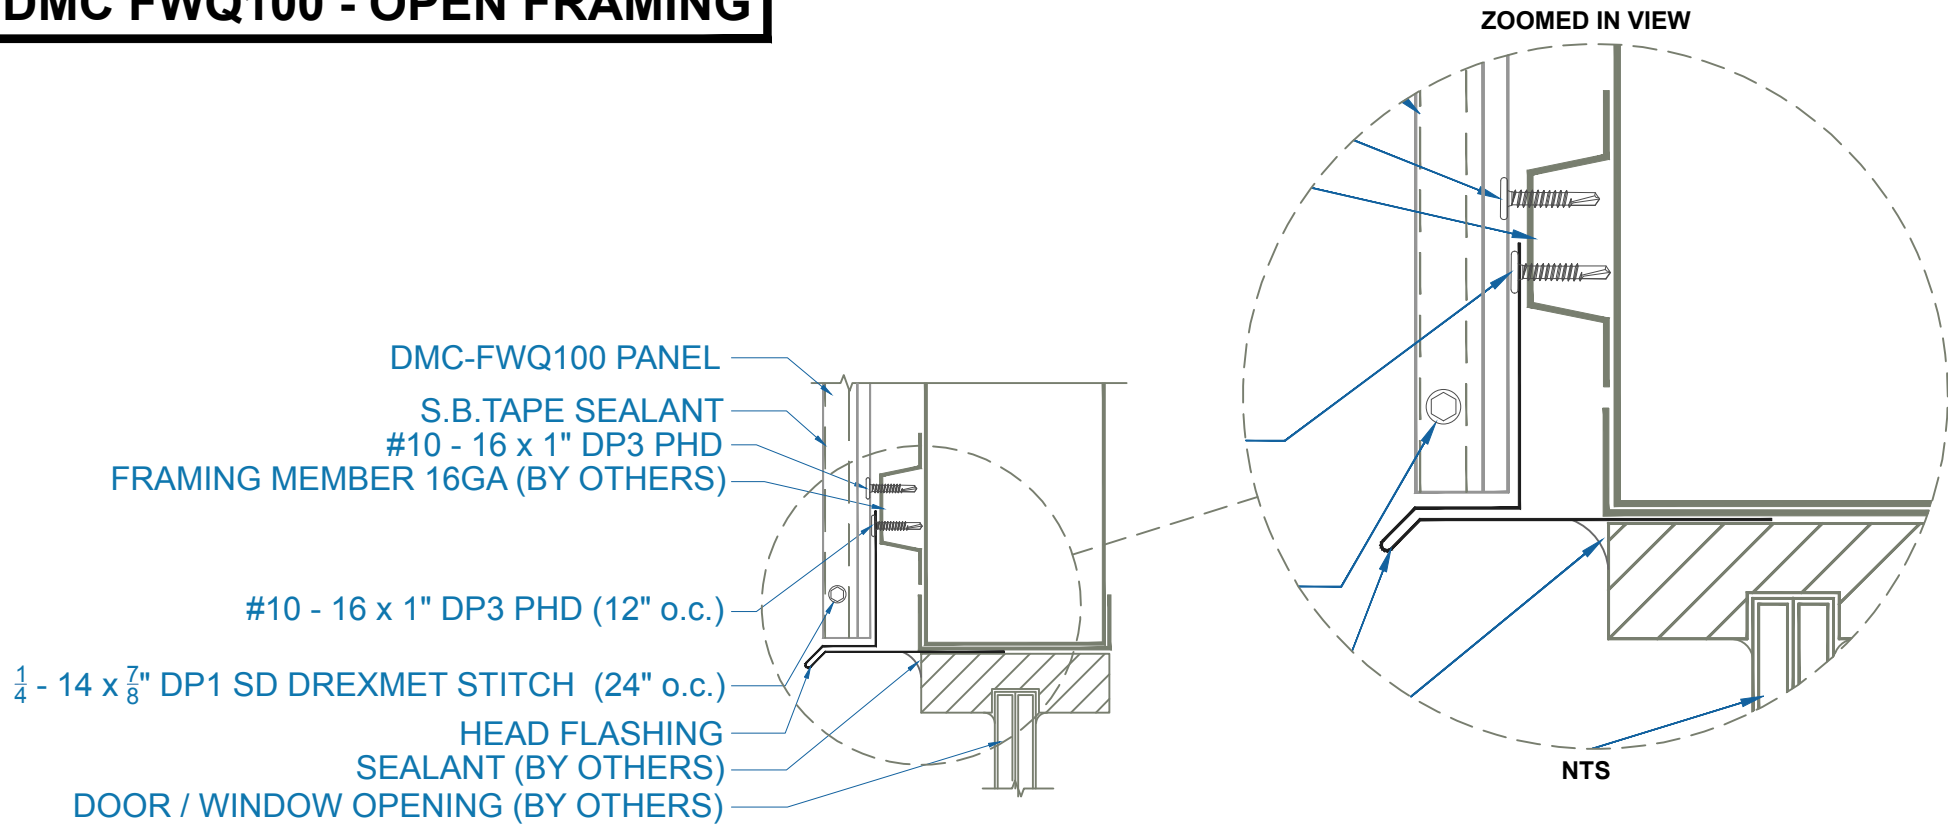

EFFECTIVE DATE: 07-1-17
SUBJECT TO CHANGE WITHOUT NOTICE


WINDOW-DOOR HEAD

SCALE: 3" = 1'-0"

DrexelMetals
Roofing Systems + Custom Fabrication



DMC FWQ100 - OPEN FRAMING

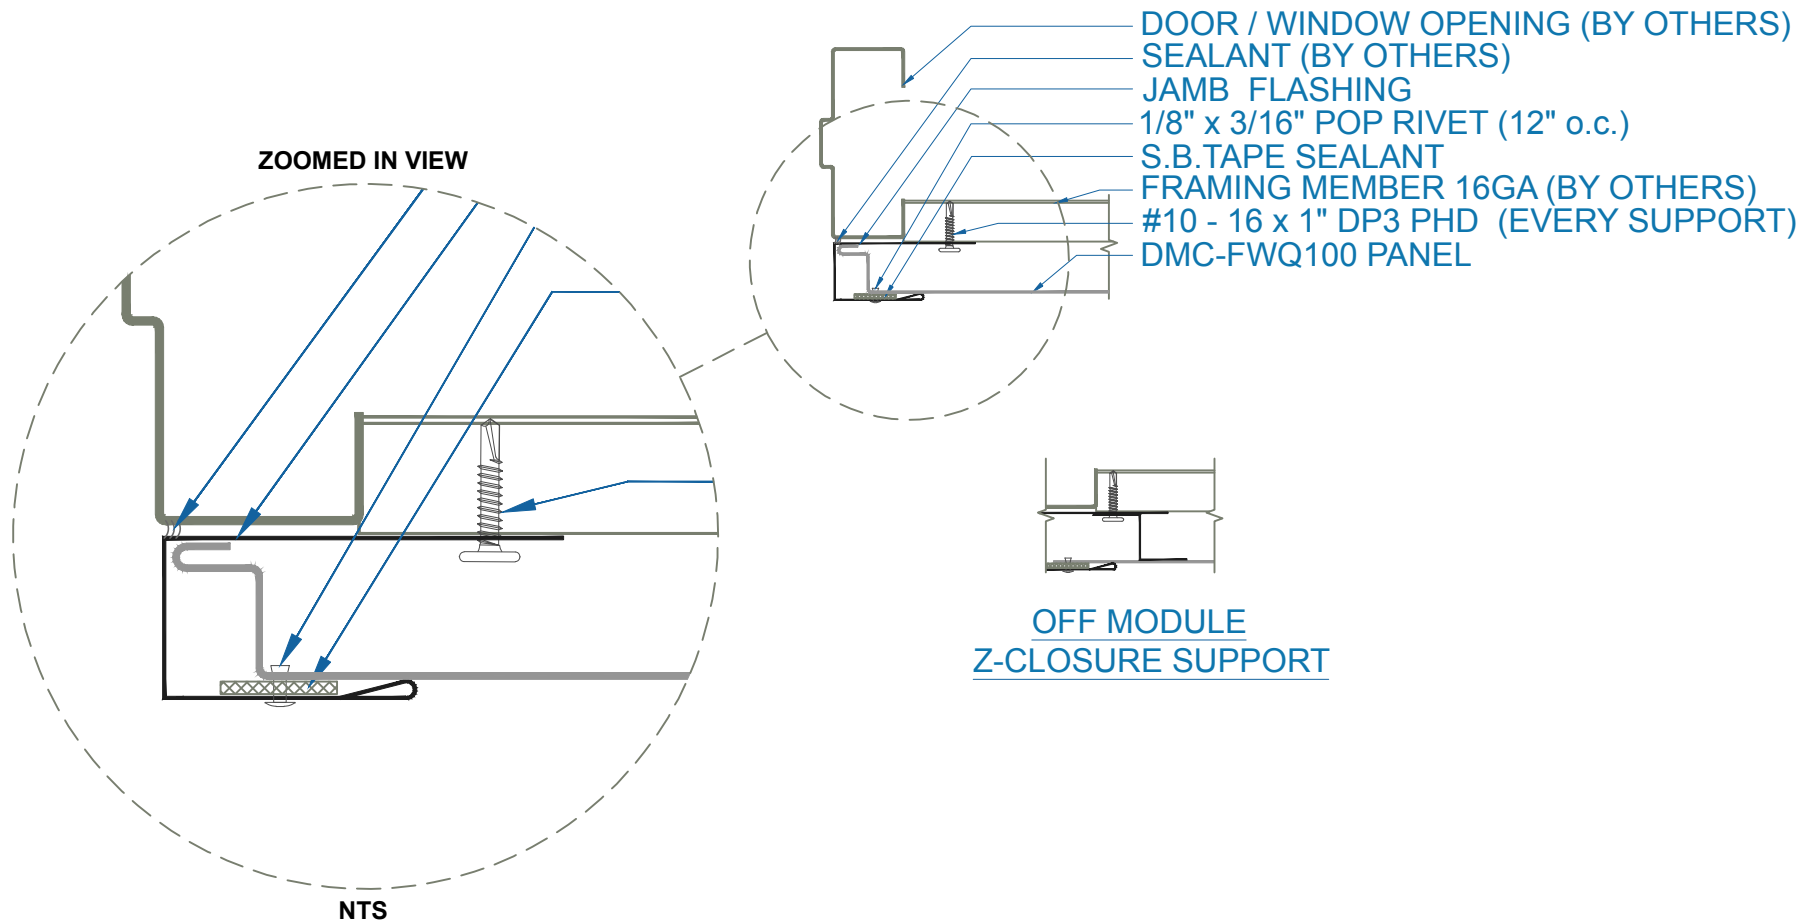

EFFECTIVE DATE: 07-1-17
SUBJECT TO CHANGE WITHOUT NOTICE



WINDOW-DOOR JAMB

SCALE: 3" = 1'-0"

DrexelMetals
Roofing Systems + Custom Fabrication



DMC FWQ100 - OPEN FRAMING

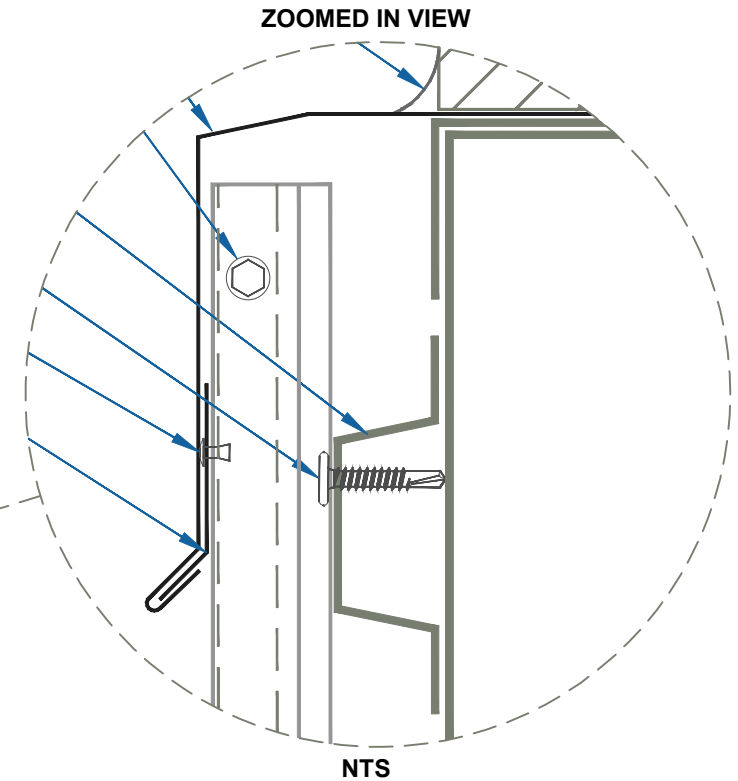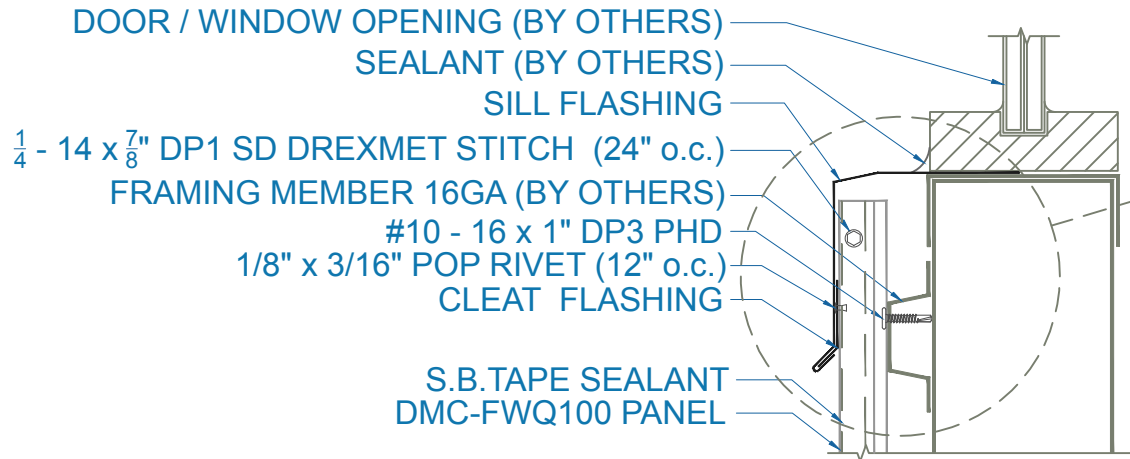

EFFECTIVE DATE: 07-1-17
SUBJECT TO CHANGE WITHOUT NOTICE

WINDOW-DOOR SILL

SCALE: 3" = 1'-0"

DrexelMetals
Roofing Systems + Custom Fabrication

