


DMC FWQ100 - OPEN FRAMING

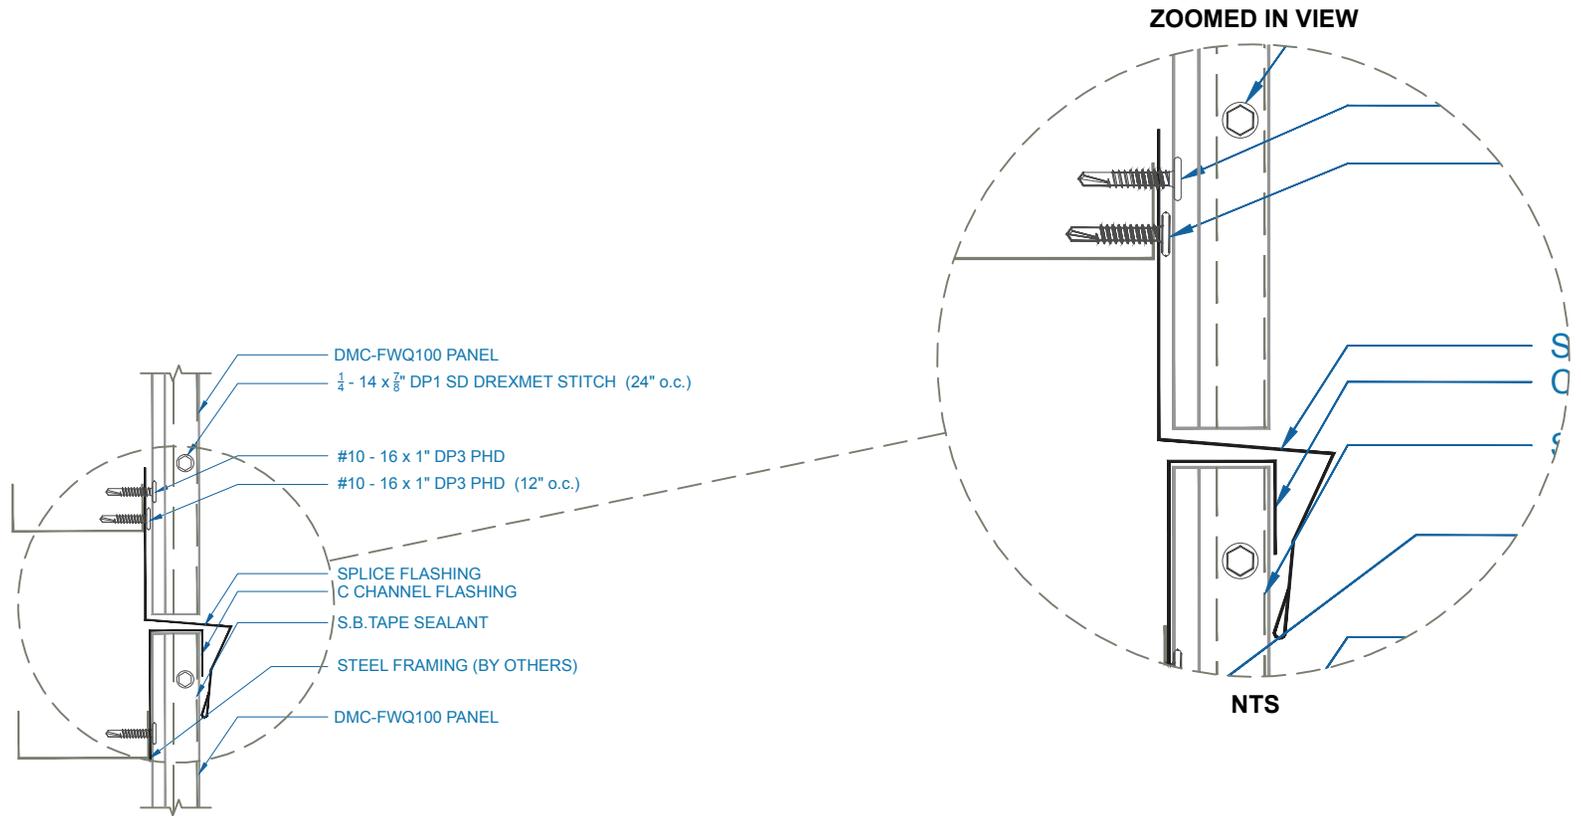

WALL PANEL SPLICE

EFFECTIVE DATE: 07-1-17
SUBJECT TO CHANGE WITHOUT NOTICE

SCALE: 3" = 1'-0"

