


# DMC 175S - OPEN FRAMING

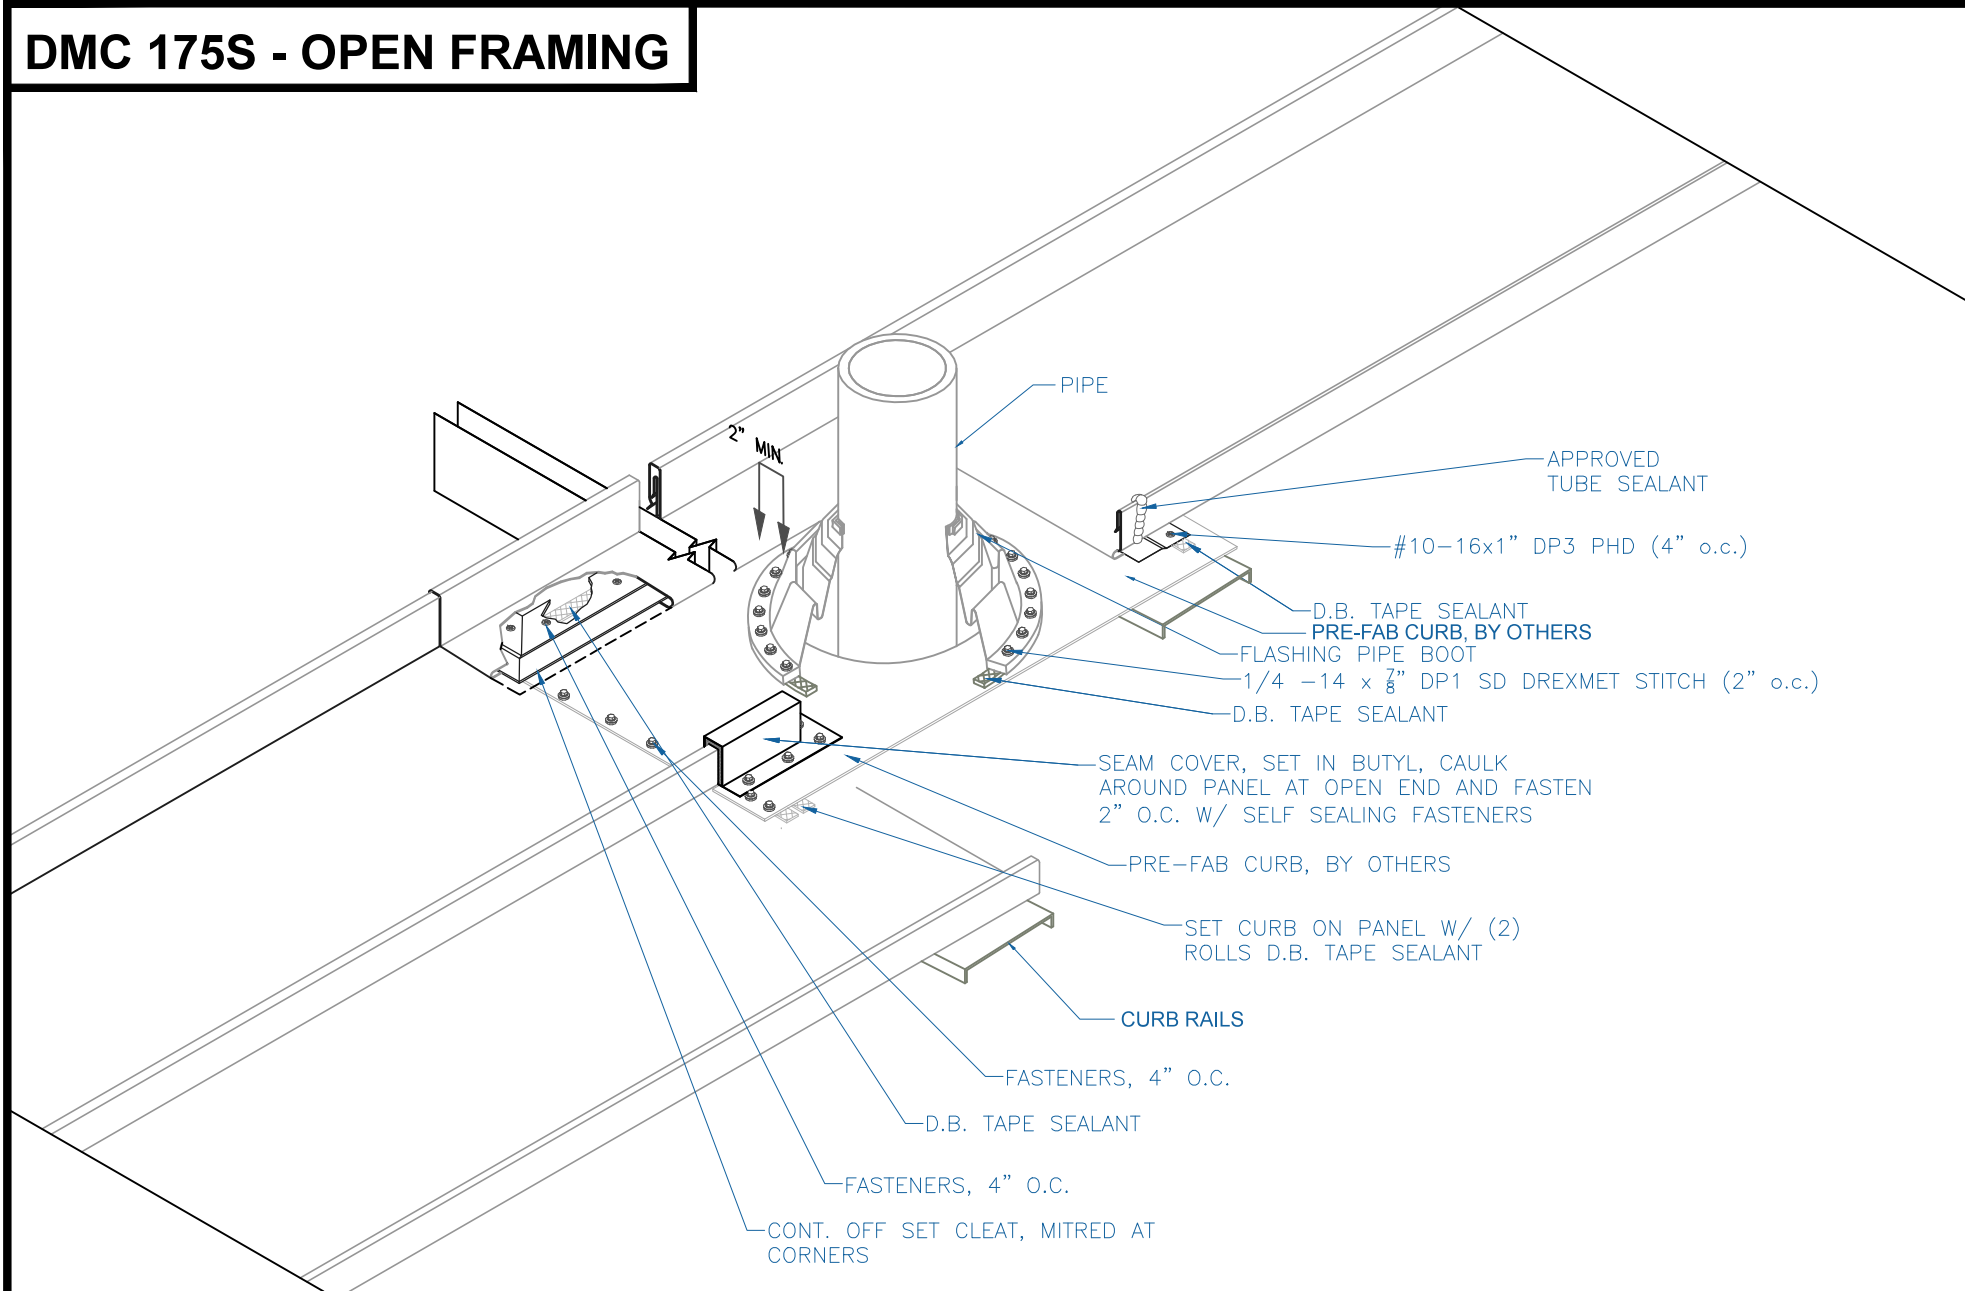

EFFECTIVE DATE: 12-08-14  
SUBJECT TO CHANGE WITHOUT NOTICE

## PIPE FLASHING DETAIL

SCALE: NTS

