


DMC 175S - OPEN FRAMING

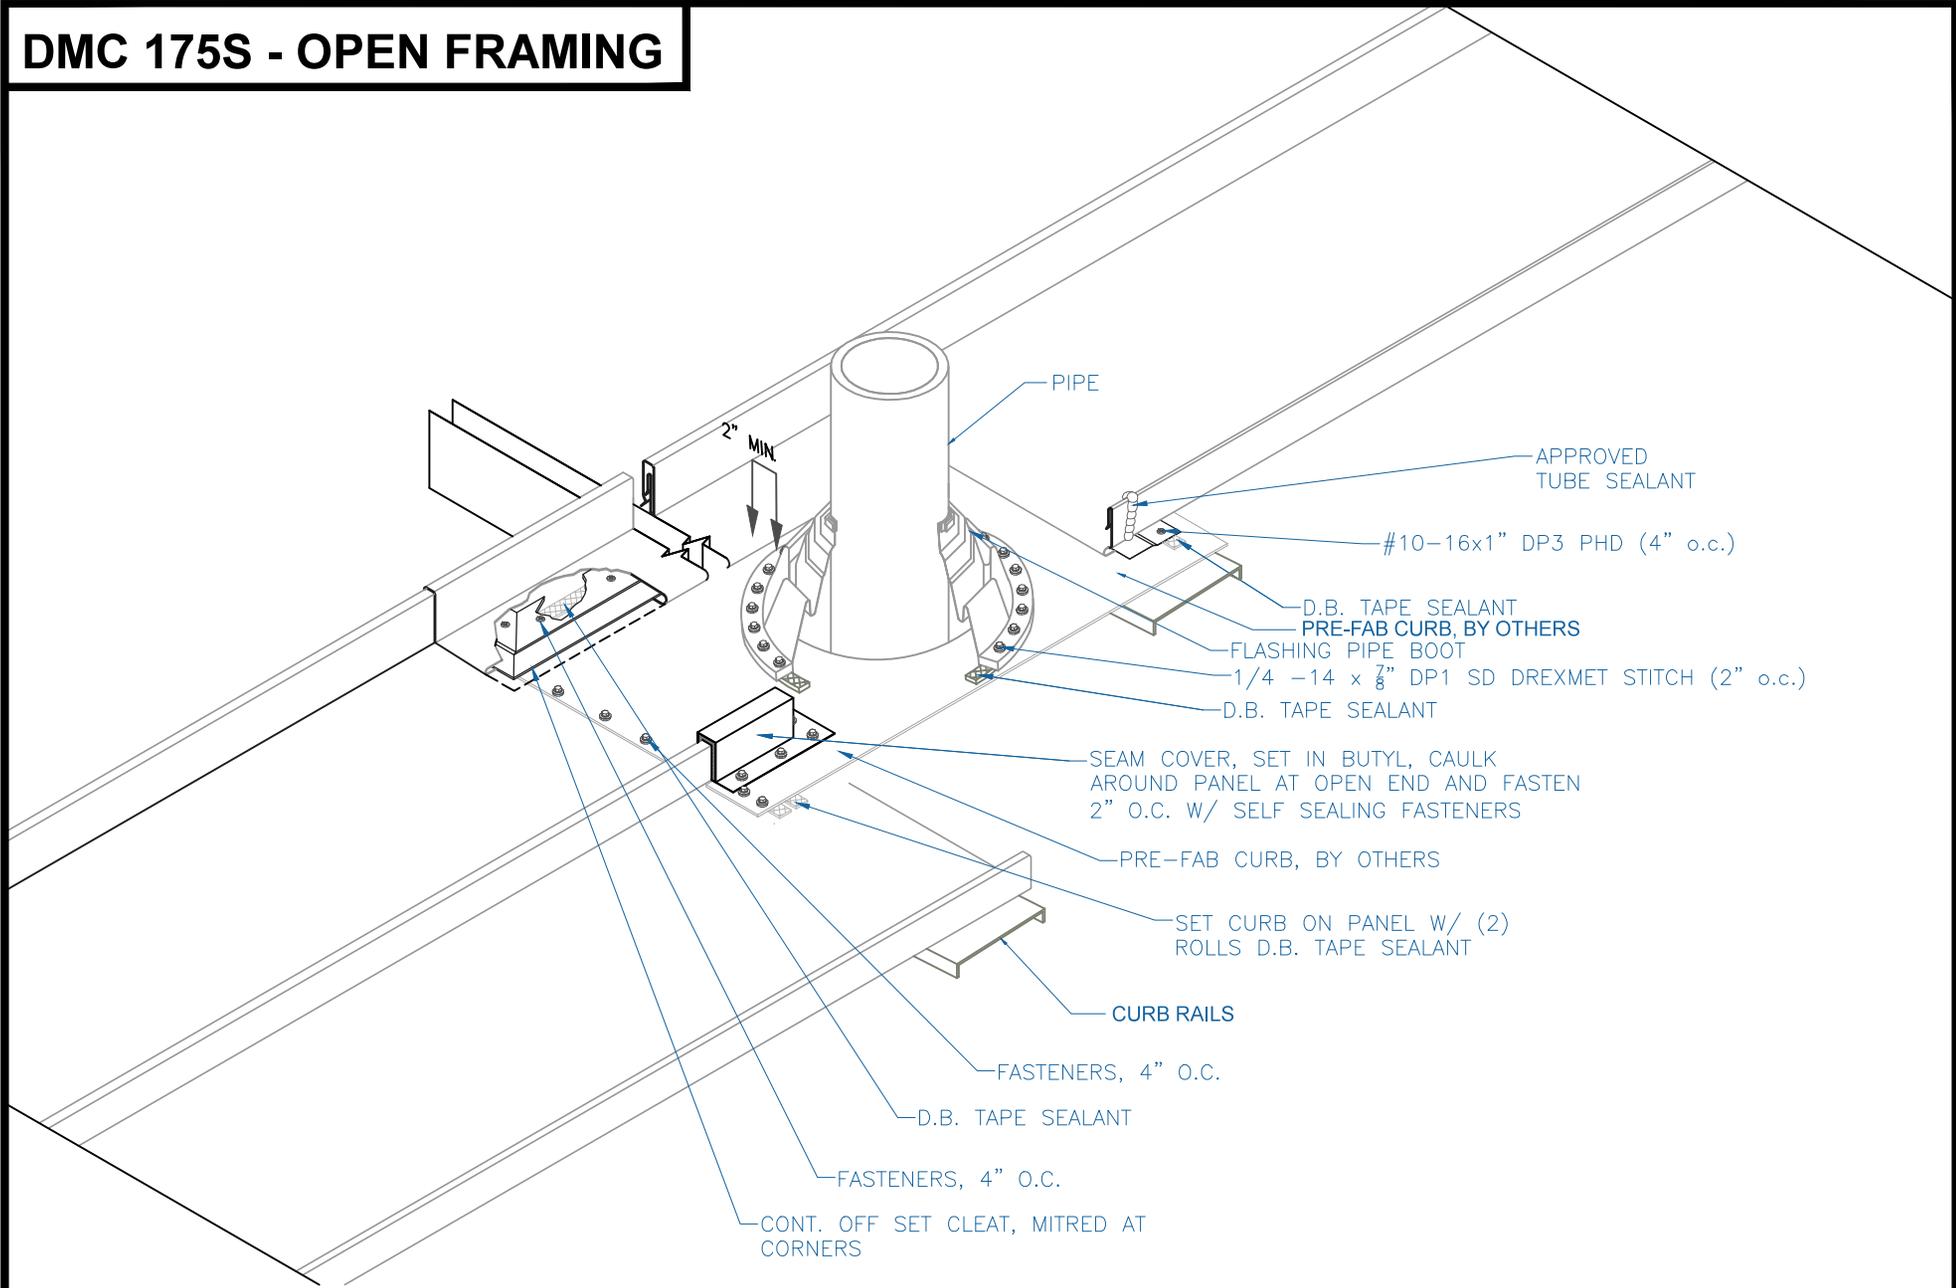

EFFECTIVE DATE: 12-08-14
SUBJECT TO CHANGE WITHOUT NOTICE

PIPE FLASHING DETAIL

SCALE: NTS

