


DMC 175S - WOOD BATTEN

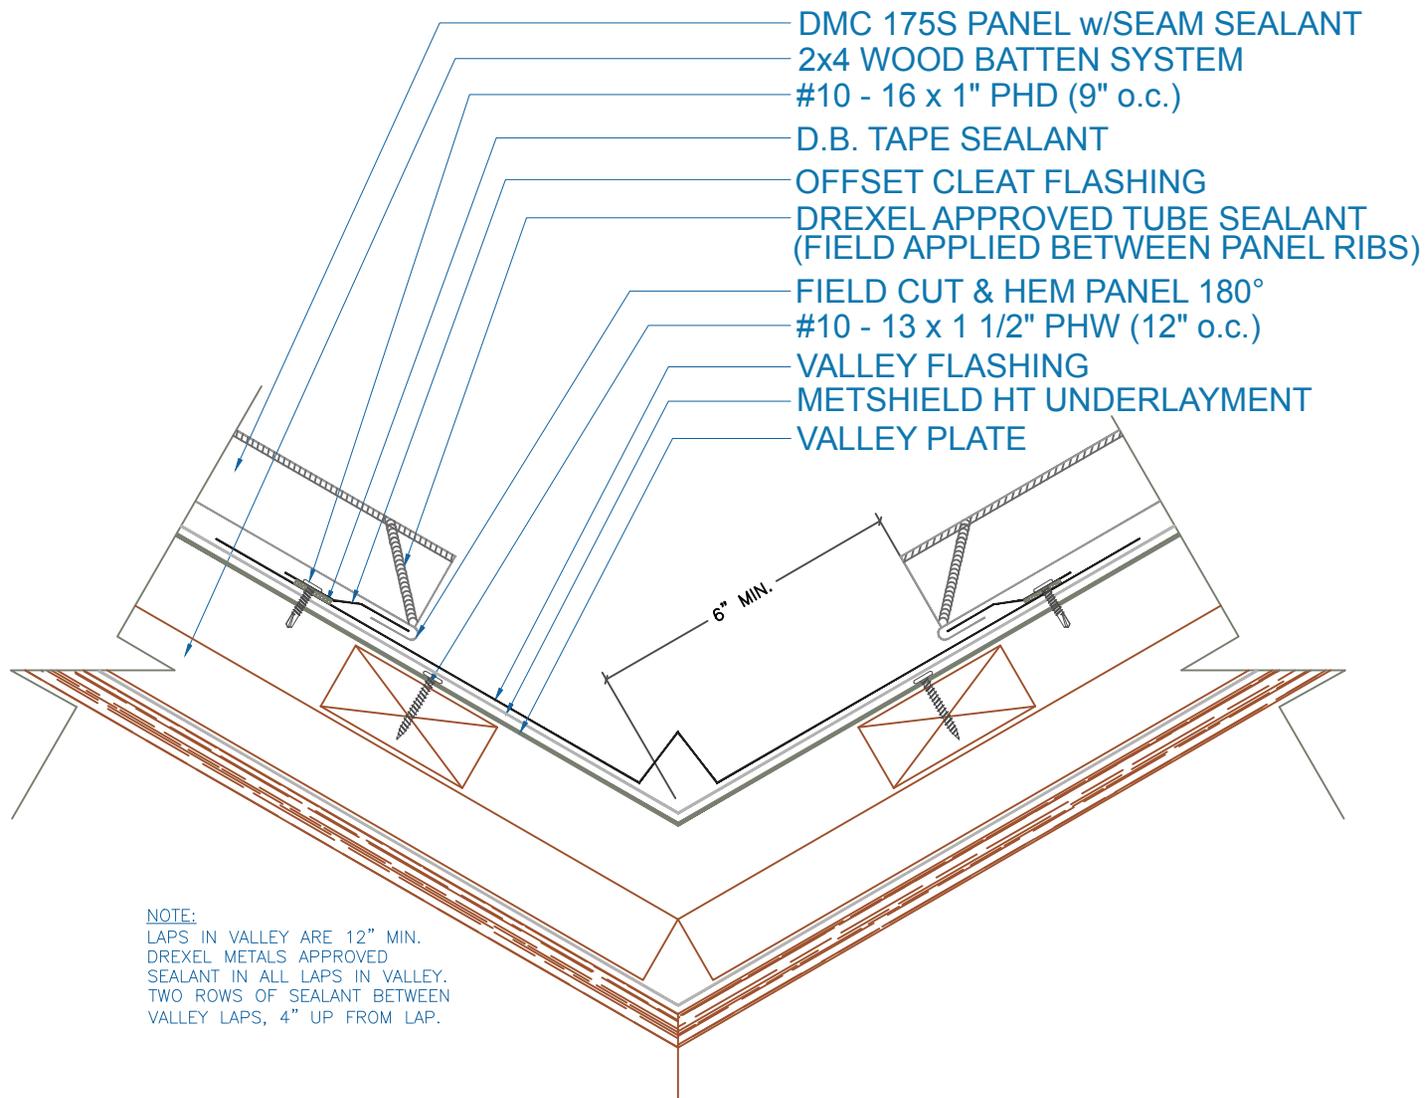

EFFECTIVE DATE: 4-11-17
SUBJECT TO CHANGE WITHOUT NOTICE

VALLEY

SCALE: 3" = 1'-0"

DrexelMetals
Roofing Systems + Custom Fabrication

