


DMC 175S - PLYWOOD

- #10 - 13 x 1" PHW (12" o.c.)
- METSHIELD HT UNDERLAYMENT
- PLYWOOD SUBSTRATE (1/2" MIN.)
- DMC 175S PANEL (FIELD CUT AND BEND)
- DRIP EDGE FLASHING

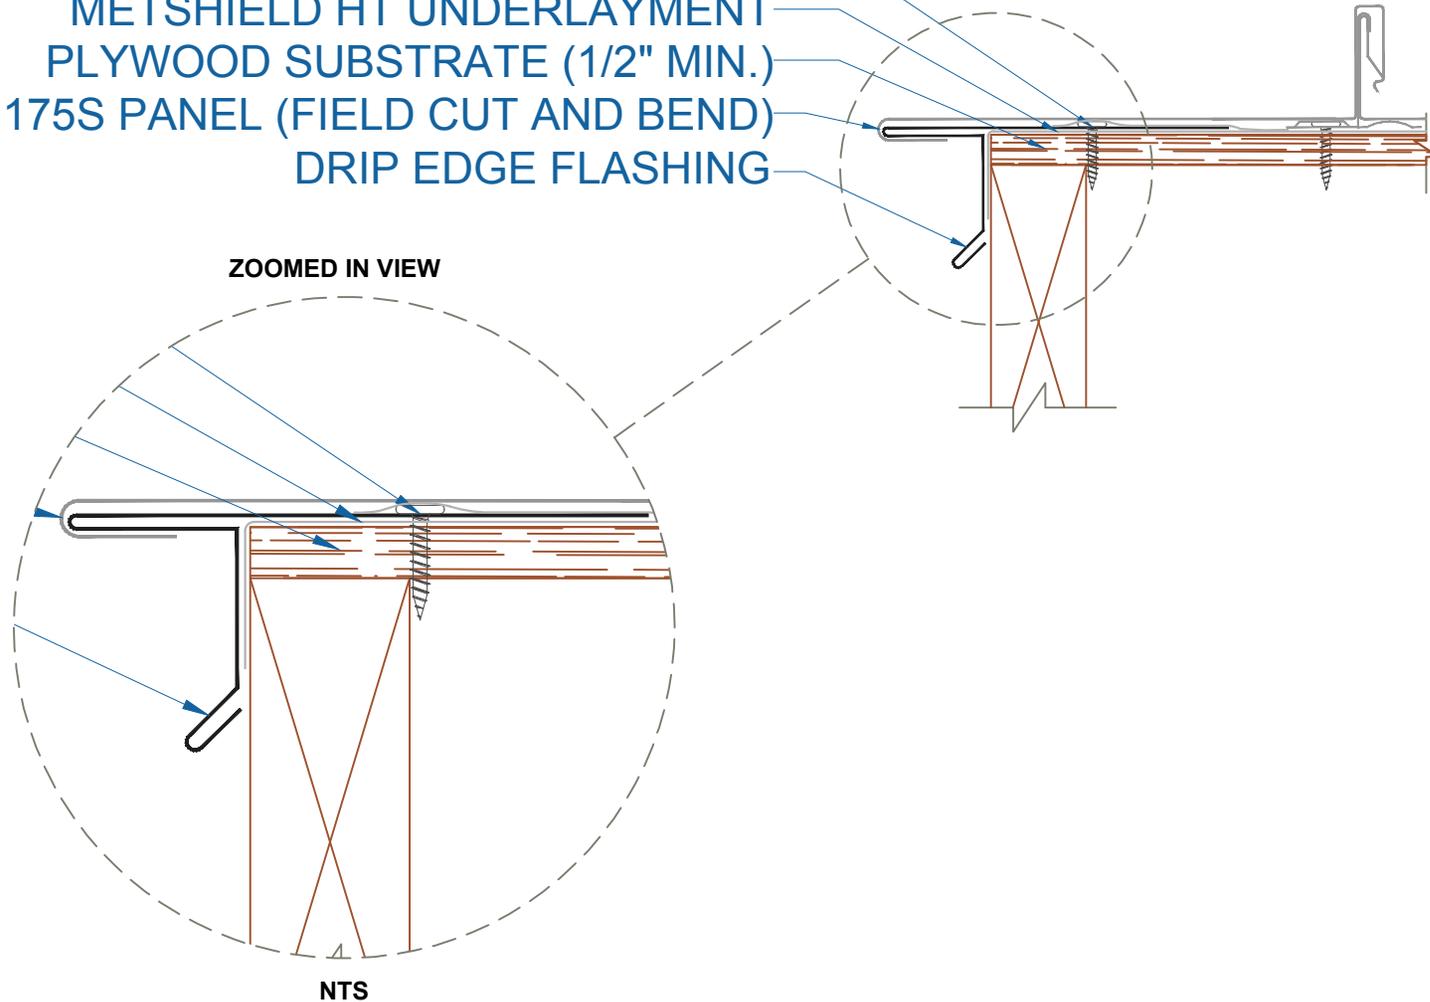

EFFECTIVE DATE: 8-1-17
SUBJECT TO CHANGE WITHOUT NOTICE

GABLE

SCALE: 4" = 1'-0"