




DMC 175S - PLYWOOD

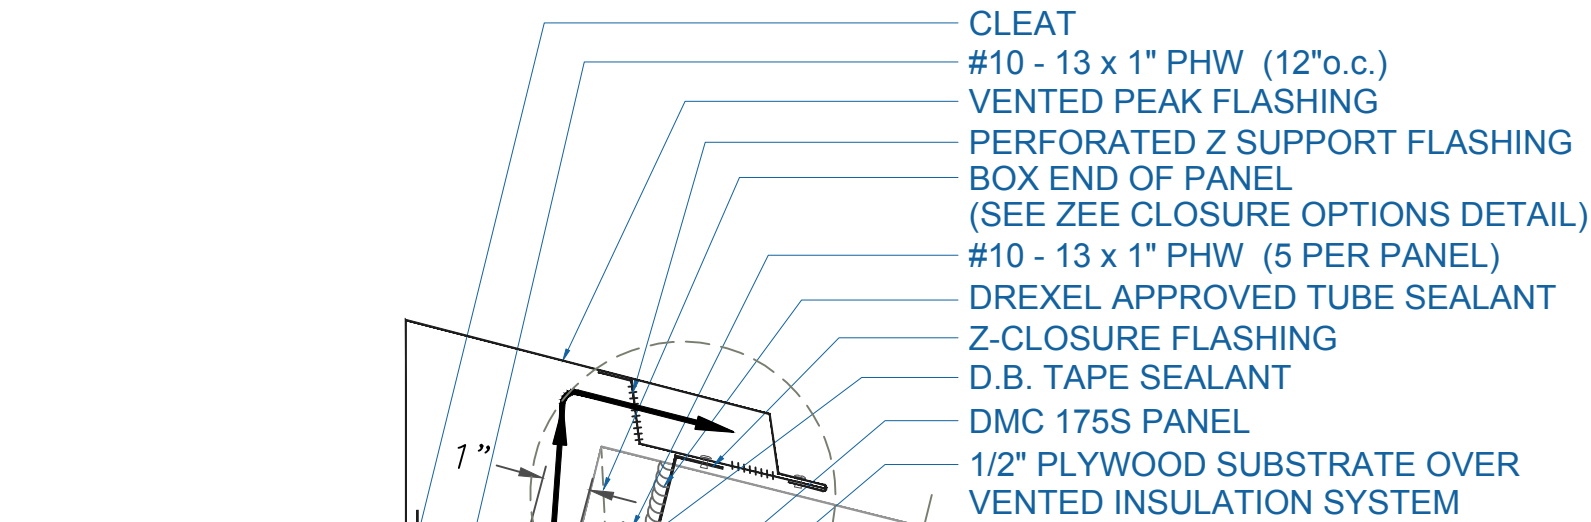

NOTE:
 1.) NET FREE AREA = 6.16 SQ IN/FT

FRESH AIR FLOW

ZOOMED IN VIEW

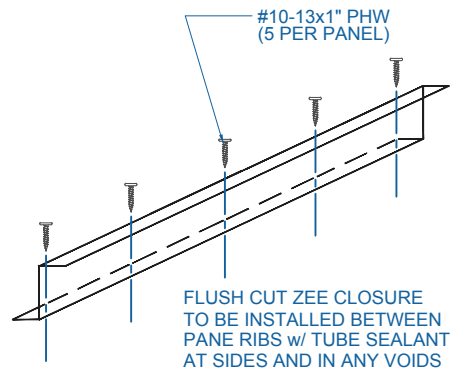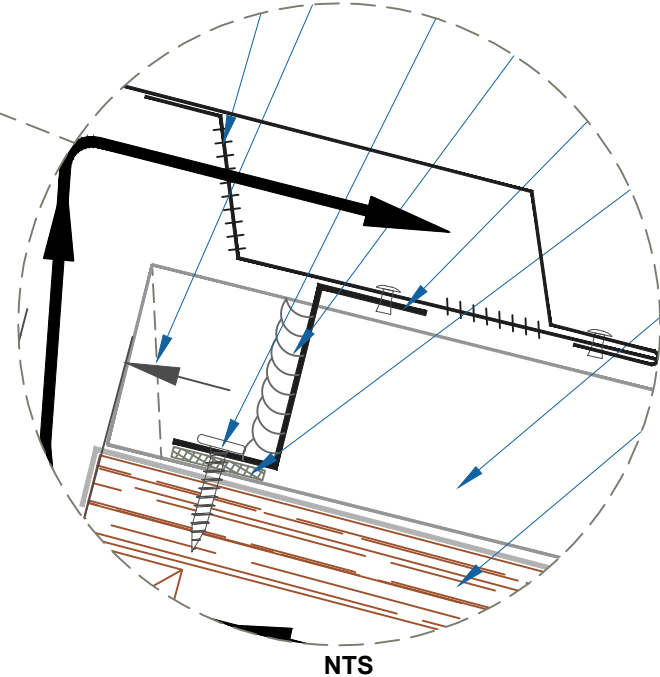

VENTED PEAK

SCALE: 3" = 1'-0"

EFFECTIVE DATE: 08-07-17
 SUBJECT TO CHANGE WITHOUT NOTICE