


DMC 175S - PLYWOOD

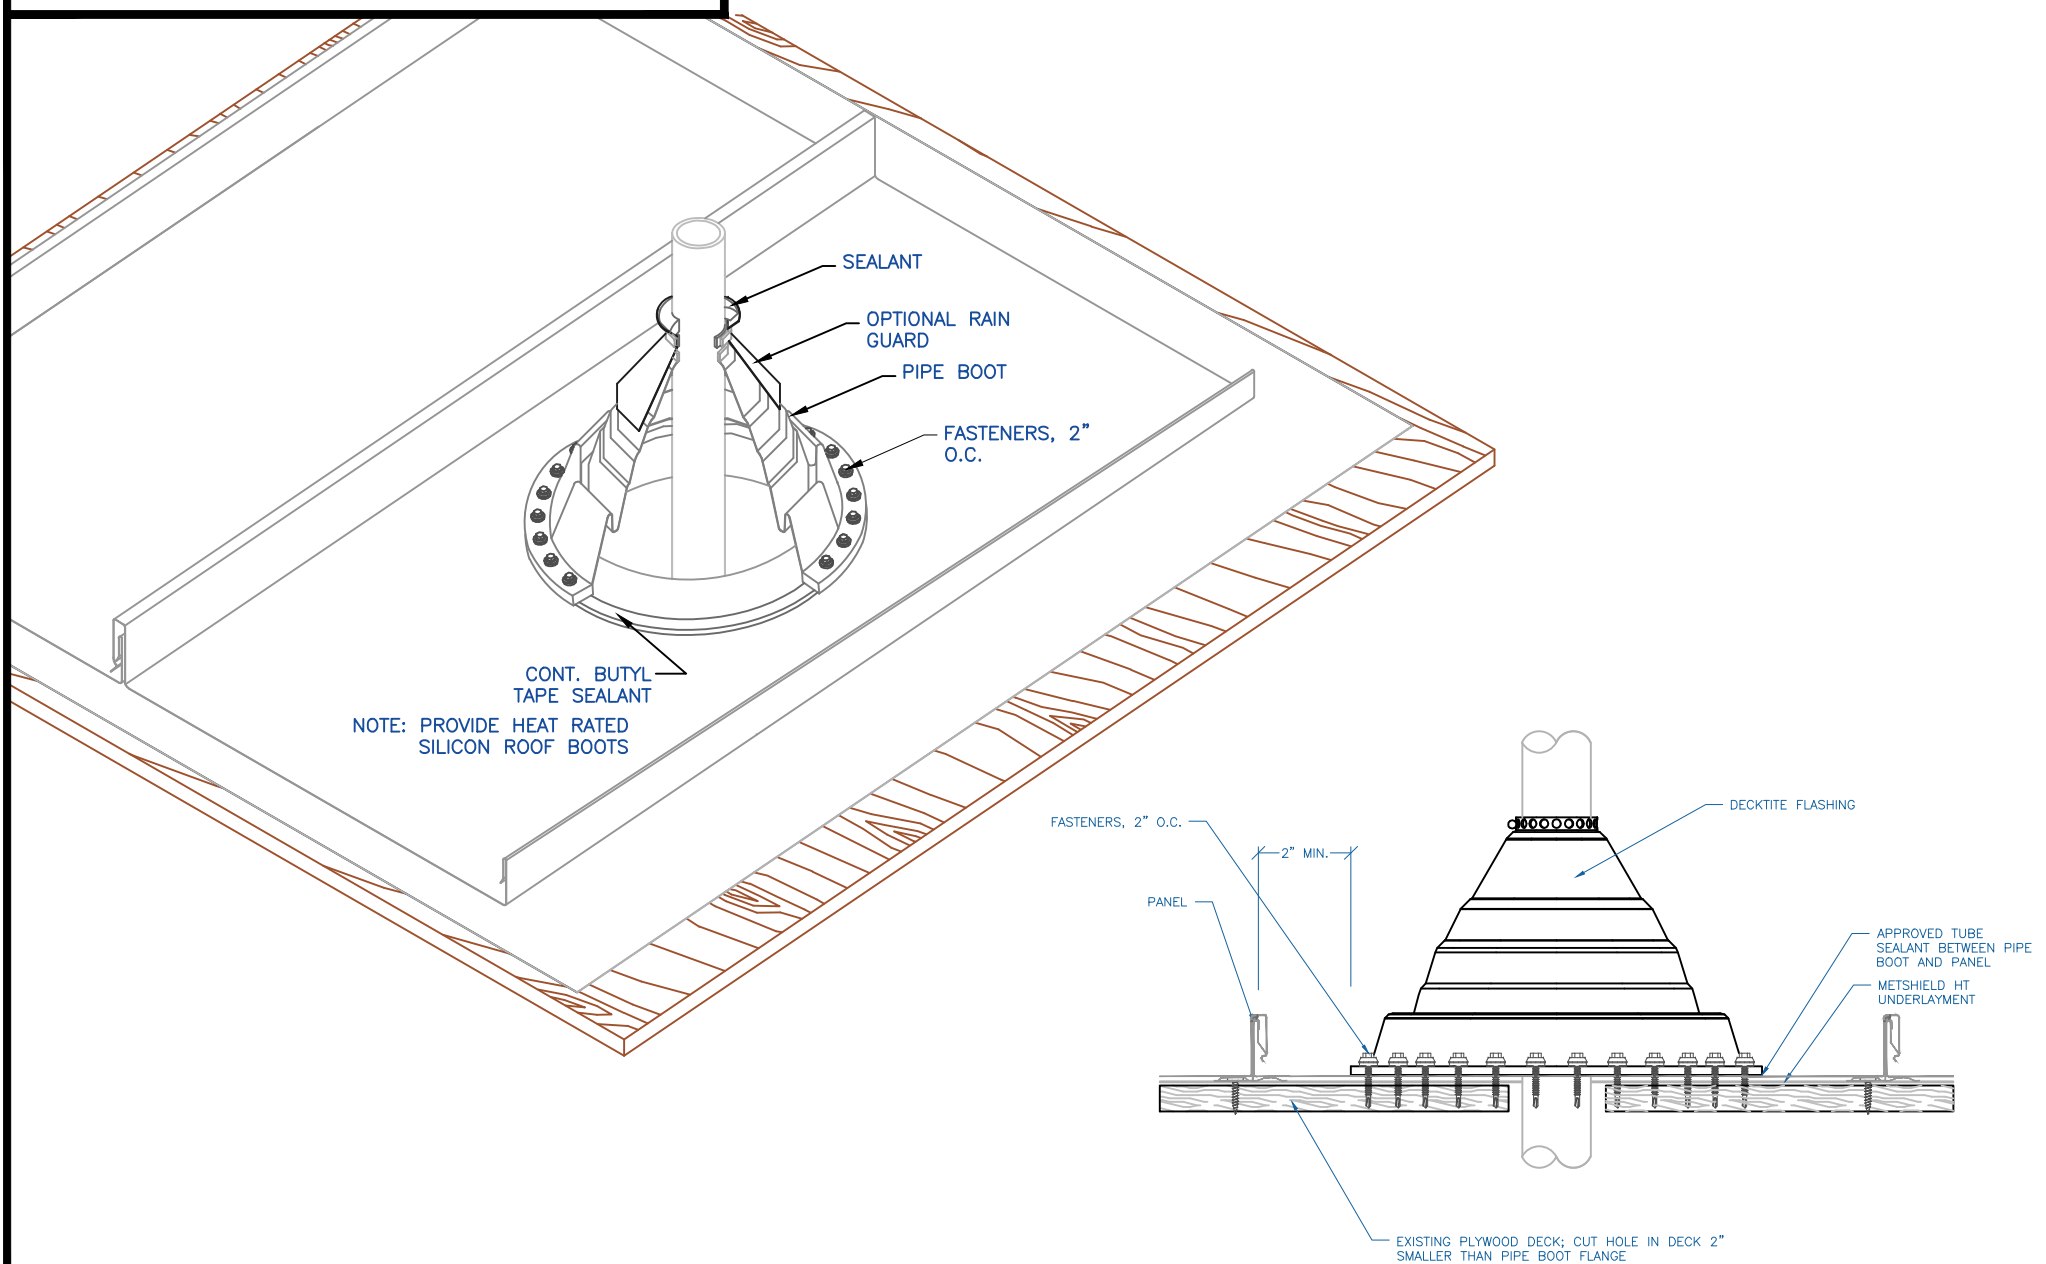

EFFECTIVE DATE: 11-18-19
SUBJECT TO CHANGE WITHOUT NOTICE

PIPE FLASHING DETAIL

SCALE: NTS