


DMC 175S - PLYWOOD

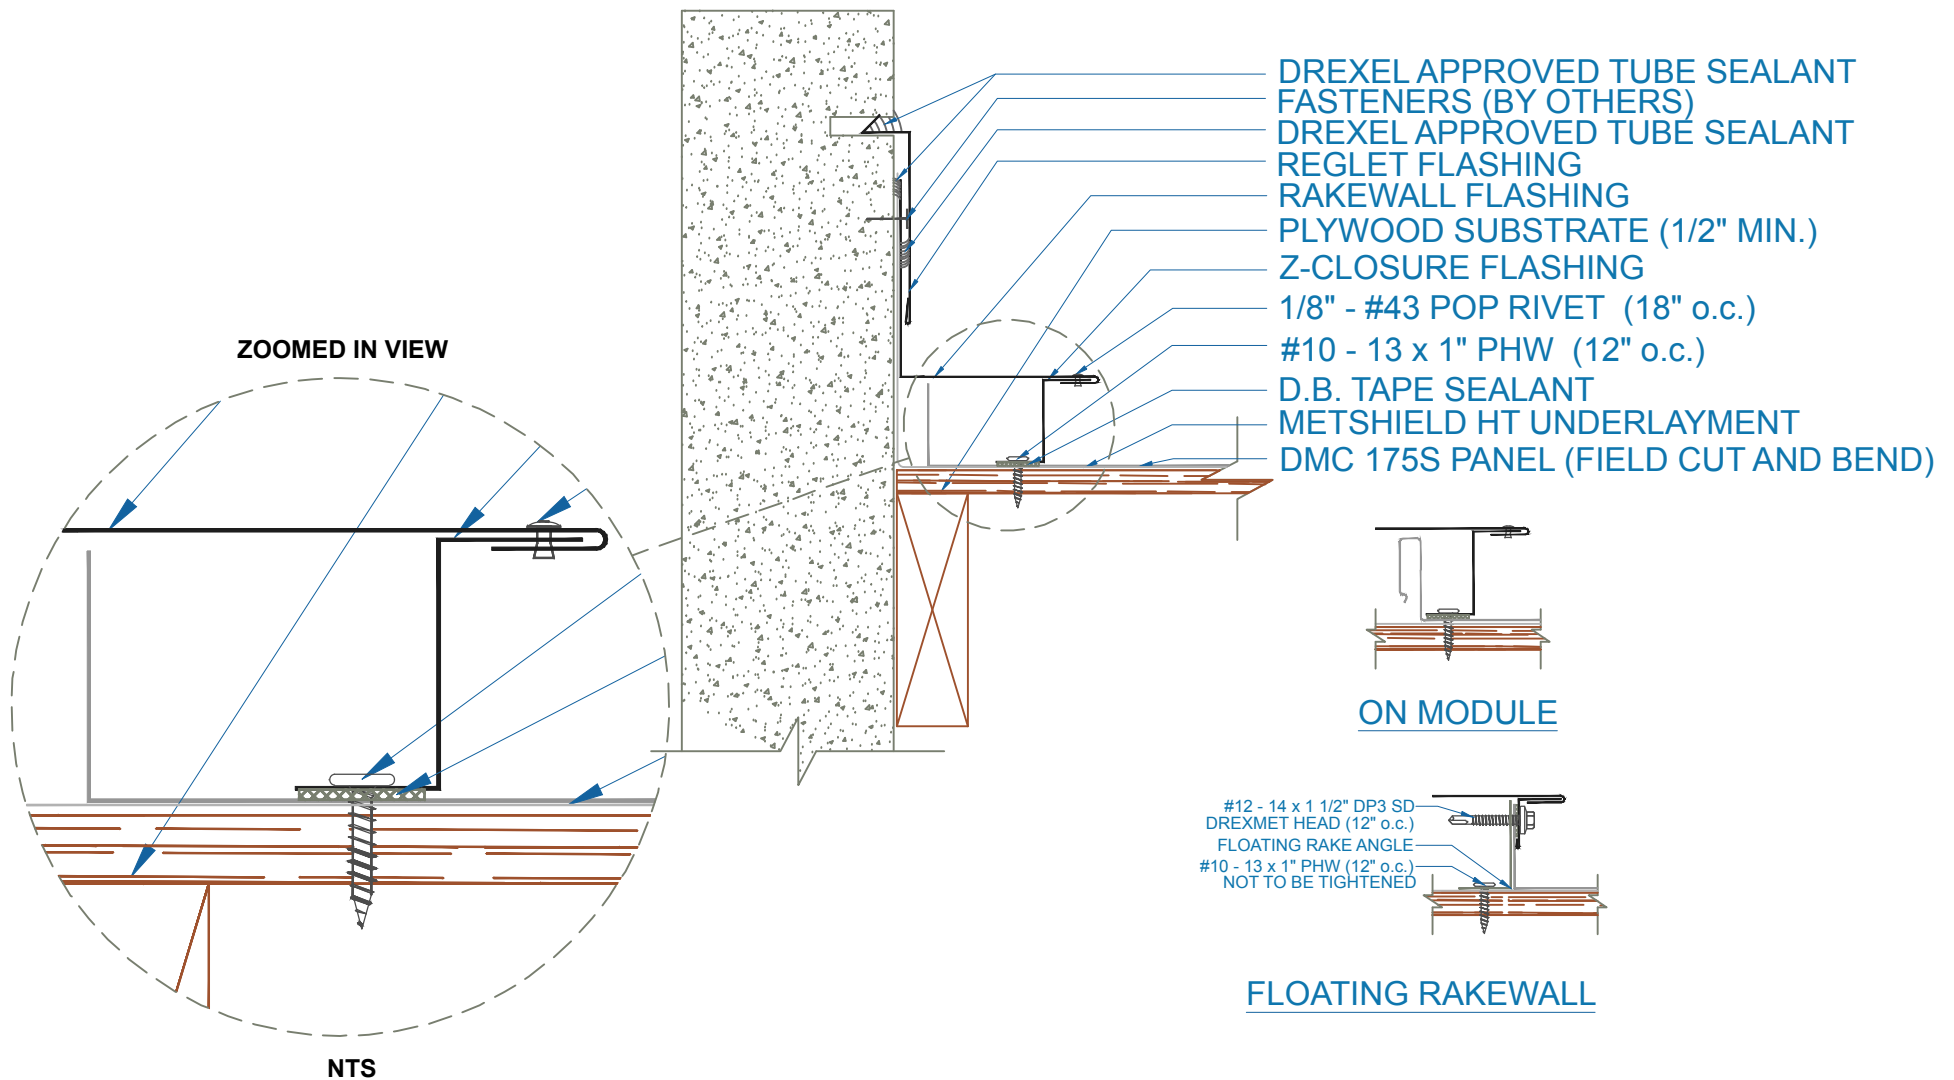

EFFECTIVE DATE: 08-07-17
 SUBJECT TO CHANGE WITHOUT NOTICE

RAKEWALL

SCALE: 3" = 1'-0"