


# DMC 175S - PLYWOOD

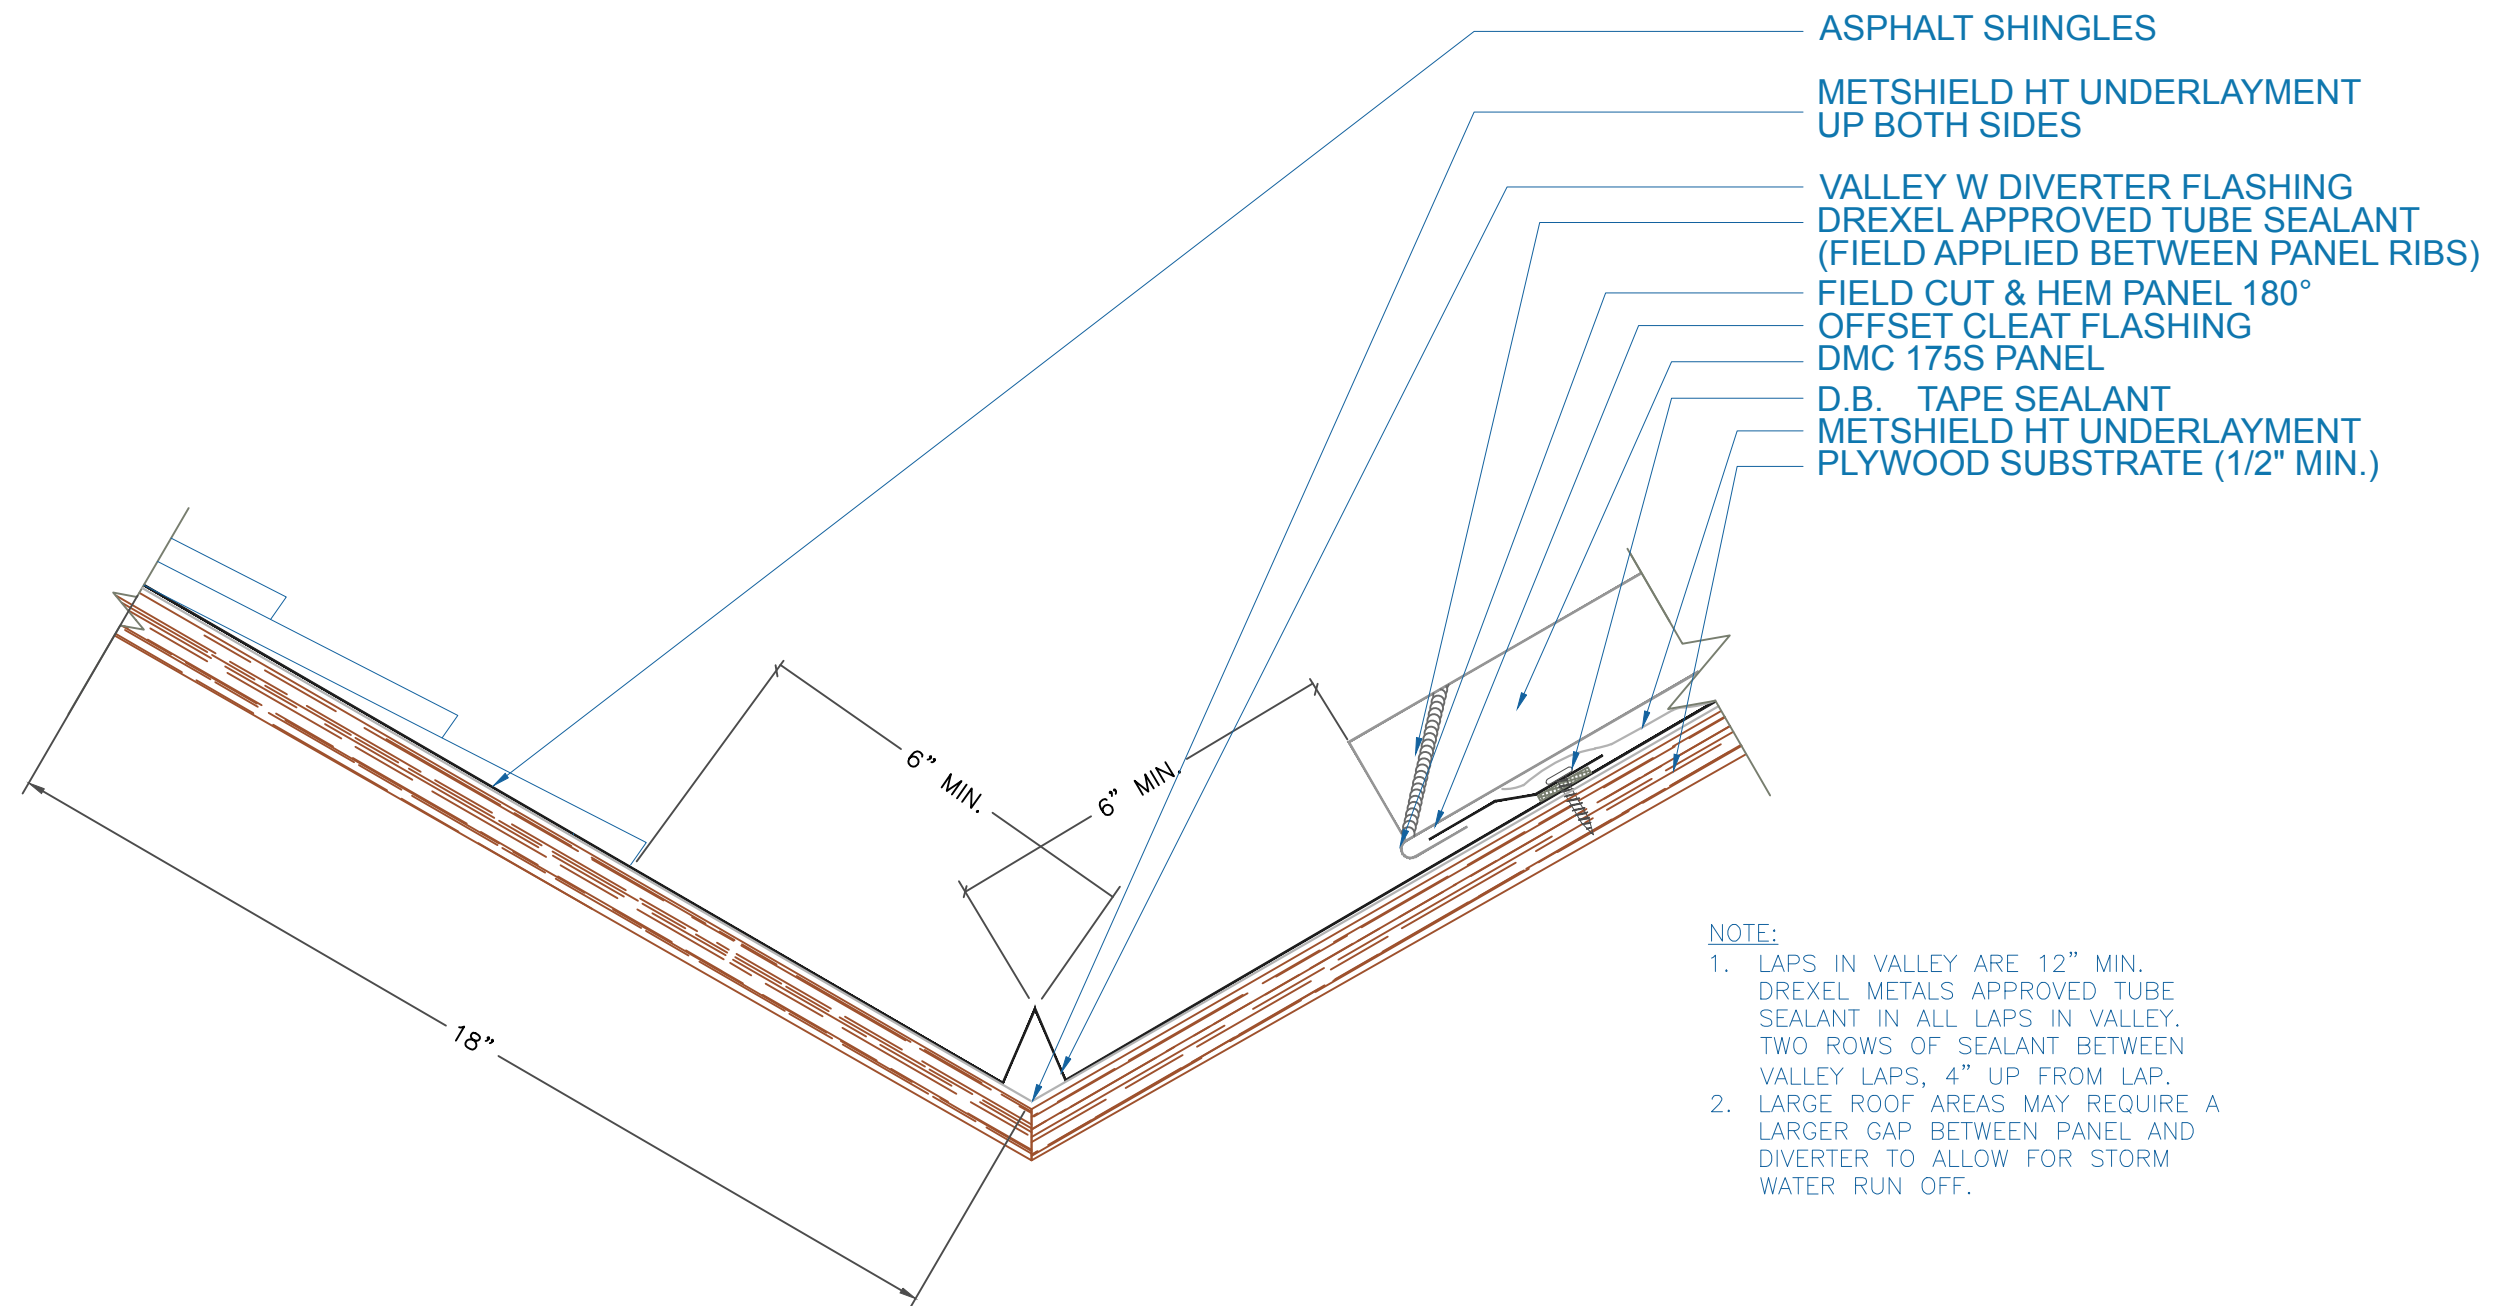

**NOTE:**

1. LAPS IN VALLEY ARE 12" MIN.  
DREXEL METALS APPROVED TUBE SEALANT IN ALL LAPS IN VALLEY.  
TWO ROWS OF SEALANT BETWEEN VALLEY LAPS, 4" UP FROM LAP.
2. LARGE ROOF AREAS MAY REQUIRE A LARGER GAP BETWEEN PANEL AND DIVERTER TO ALLOW FOR STORM WATER RUN OFF.

## SHINGLE & METAL PANEL VALLEY DETAIL

**DrexelMetals**  
Roofing Systems + Custom Fabrication



A **CARLISLE** COMPANY

EFFECTIVE DATE: 08-07-17  
SUBJECT TO CHANGE WITHOUT NOTICE

SCALE: 3" = 1'-0"