


## DMC 175S - PLYWOOD

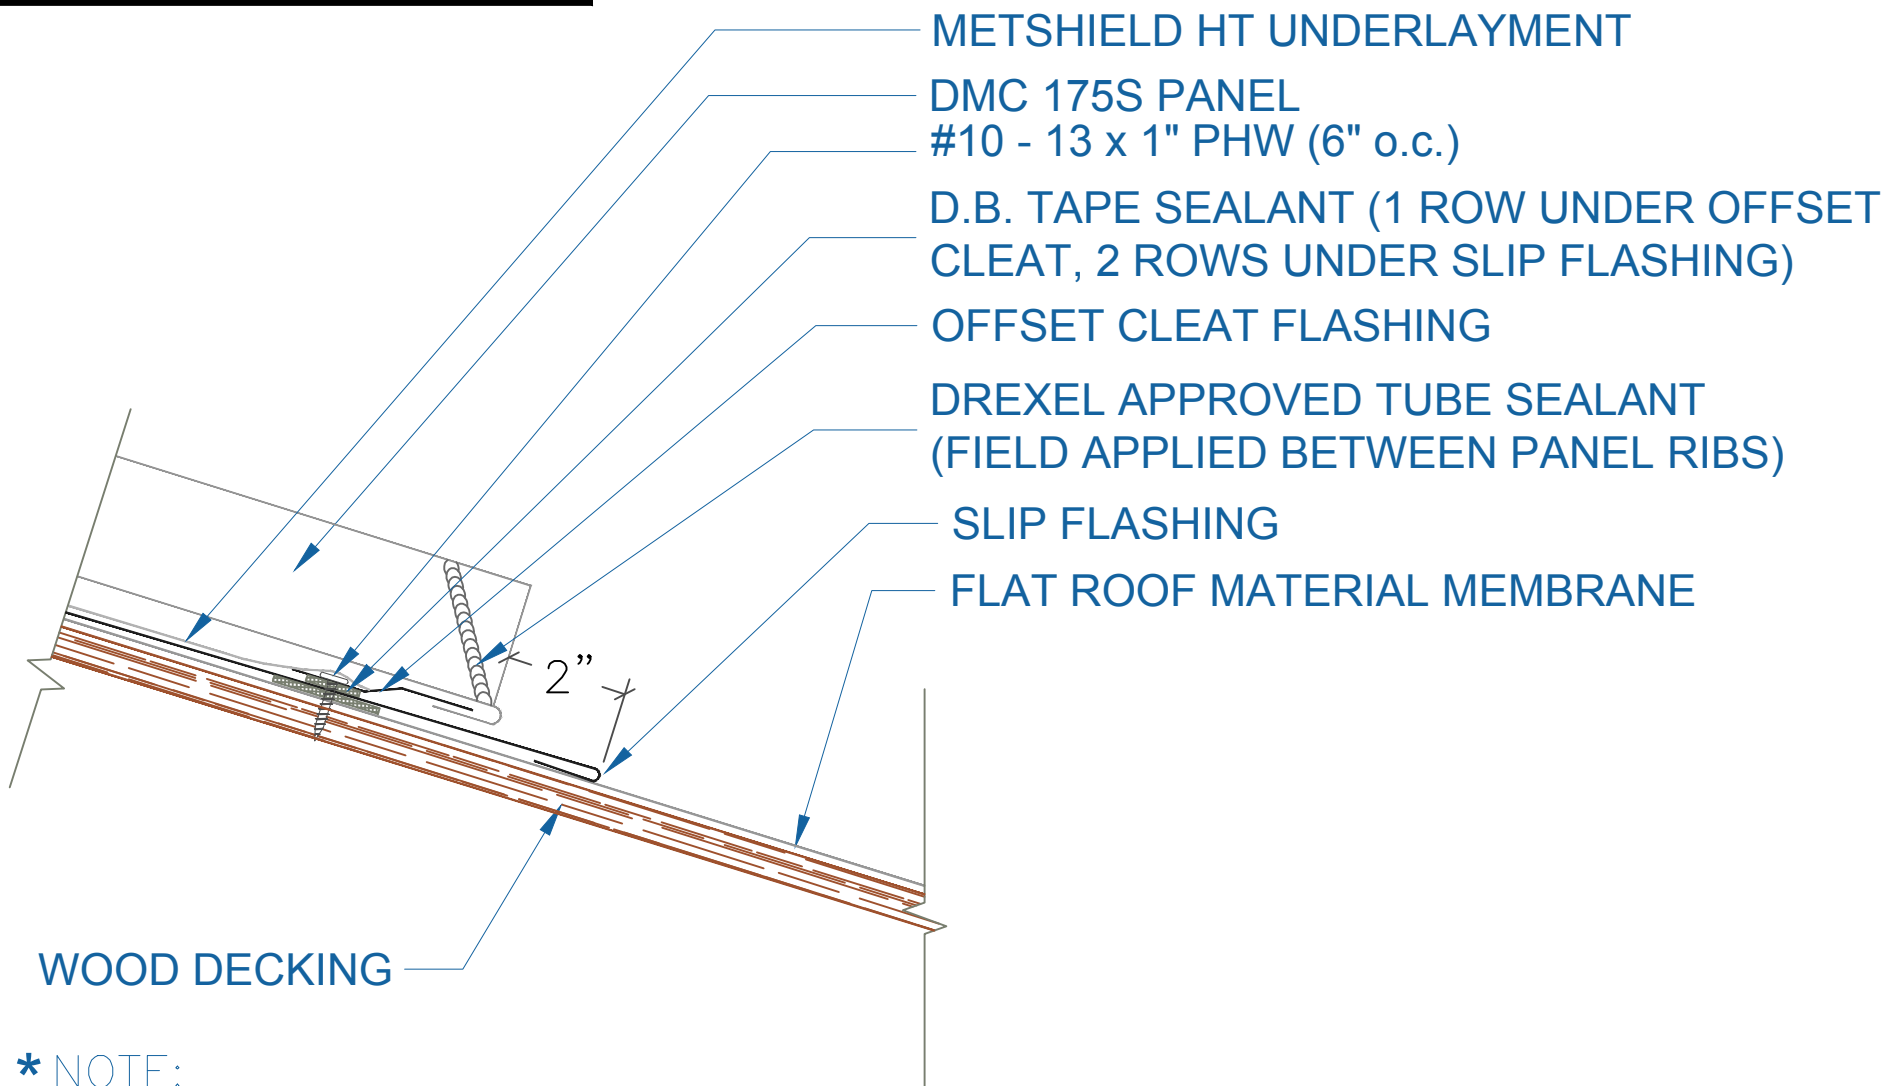

\* NOTE:  
METSHIELD HT UNDERLAYMENT  
MUST HAVE NO CONTACT W/PVC  
MEMBRANE OR MATERIALS.

## TRANSITION TO MEMBRANE DETAIL

EFFECTIVE DATE: 07-08-19  
SUBJECT TO CHANGE WITHOUT NOTICE

SCALE: NTS