


DMC 175S - PLYWOOD

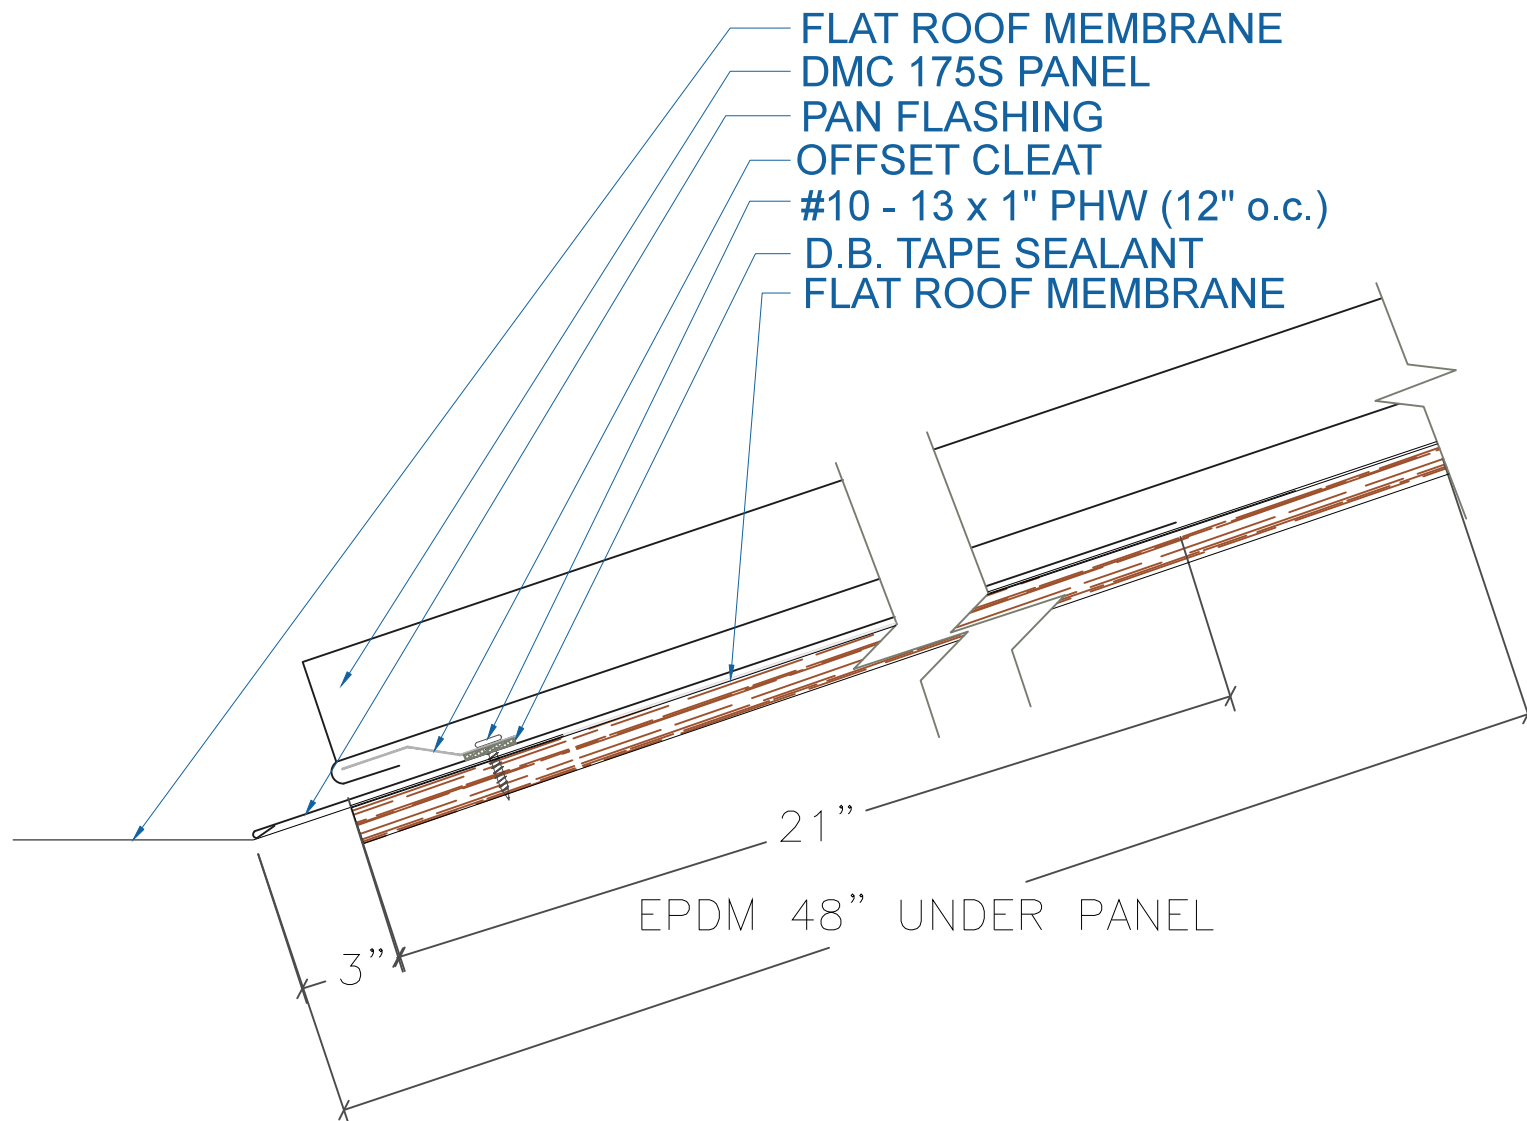

TRANSITION TO MEMBRANE DETAIL

EFFECTIVE DATE: 03-16-2016
SUBJECT TO CHANGE WITHOUT NOTICE

SCALE: NTS

