
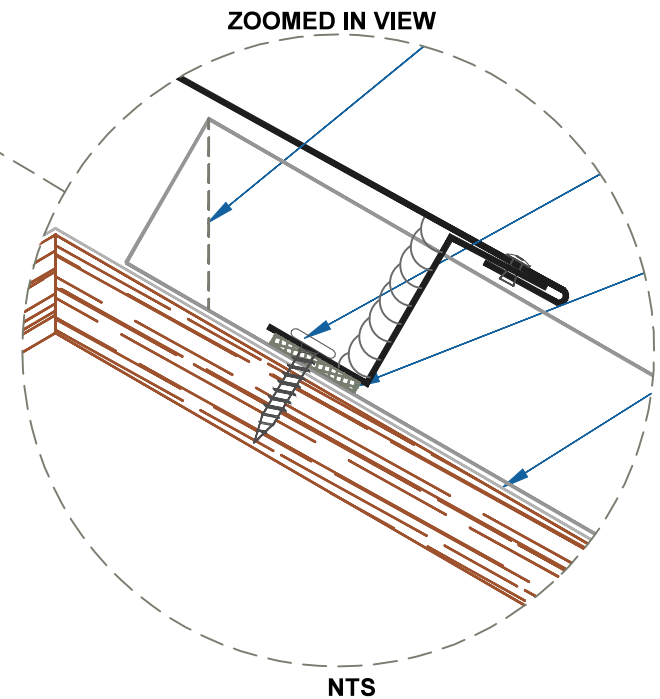
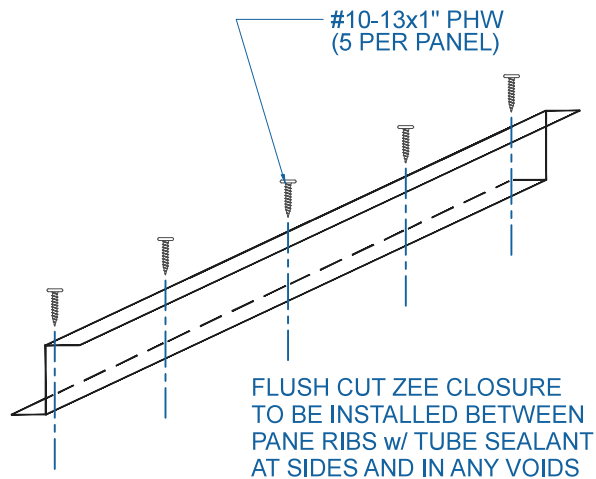


# DMC 450 - PLYWOOD

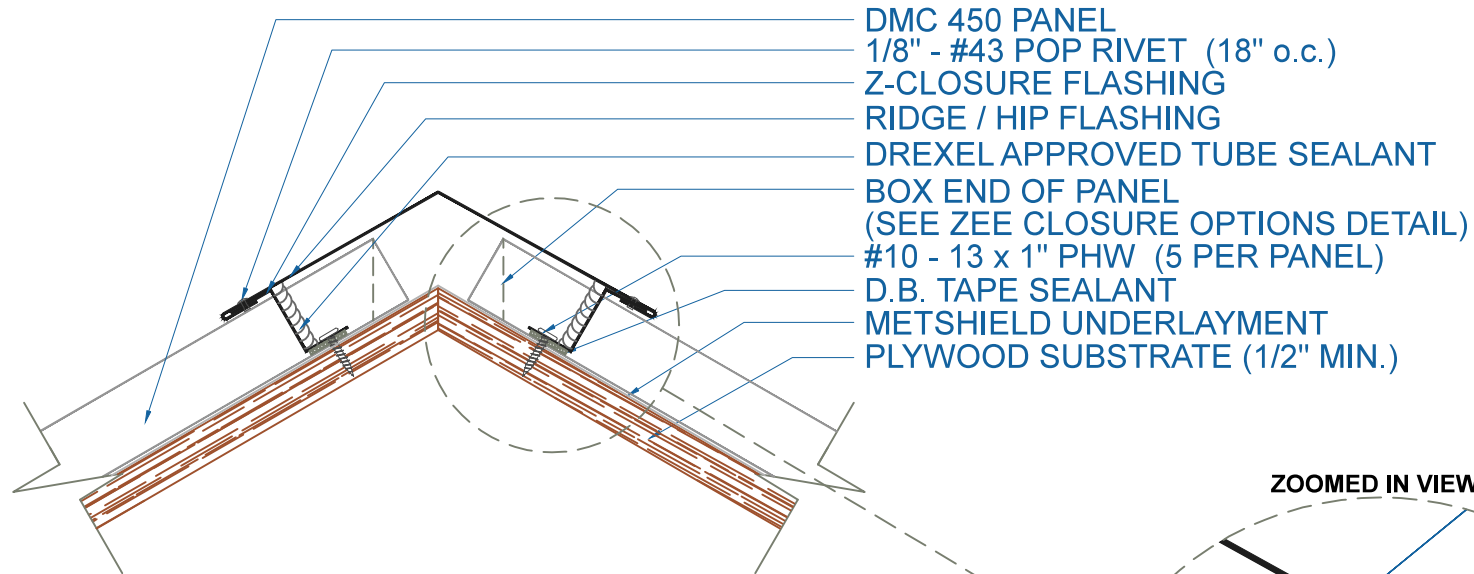

EFFECTIVE DATE: 01-06-14  
SUBJECT TO CHANGE WITHOUT NOTICE

## RIDGE / HIP

SCALE: 3" = 1'-0"

**DrexelMetals**  
Roofing Systems + Custom Fabrication

