


DMC 5V - OSB

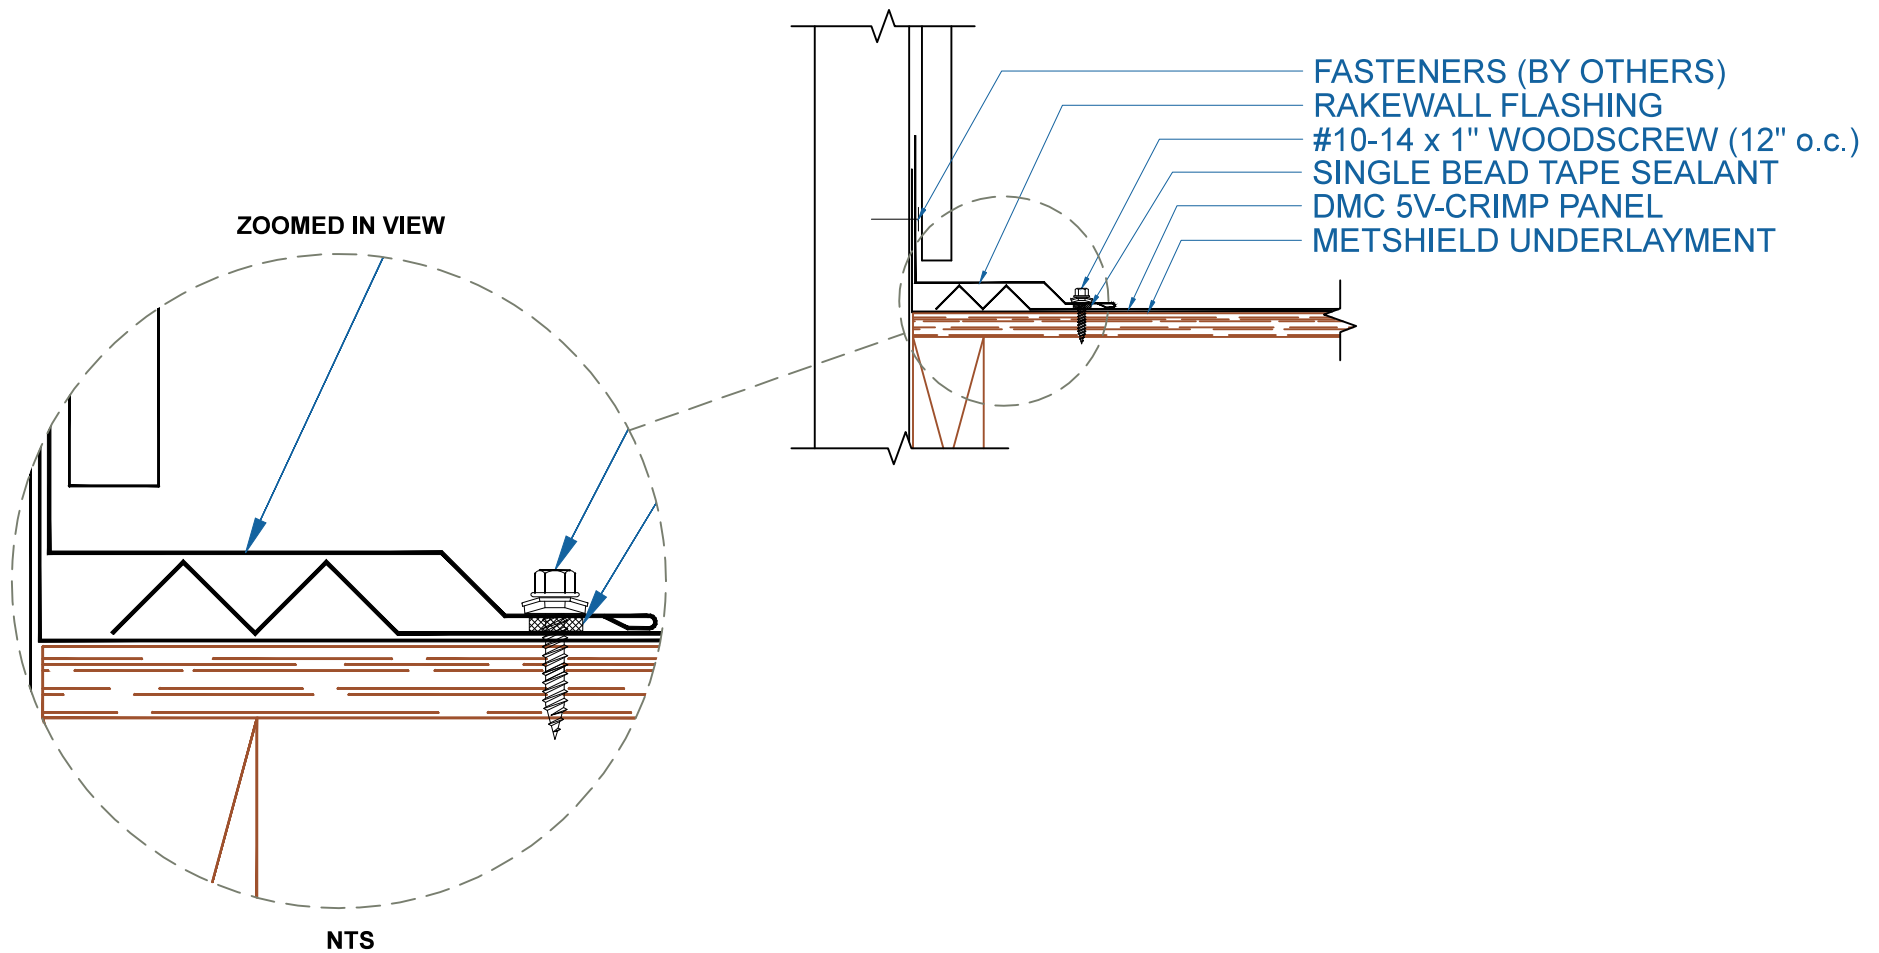

EFFECTIVE DATE: 10-30-14
SUBJECT TO CHANGE WITHOUT NOTICE

RAKEWALL

SCALE: 3" = 1'-0"

DrexelMetals
Roofing Systems + Custom Fabrication

