


DMC 5V - PLYWOOD

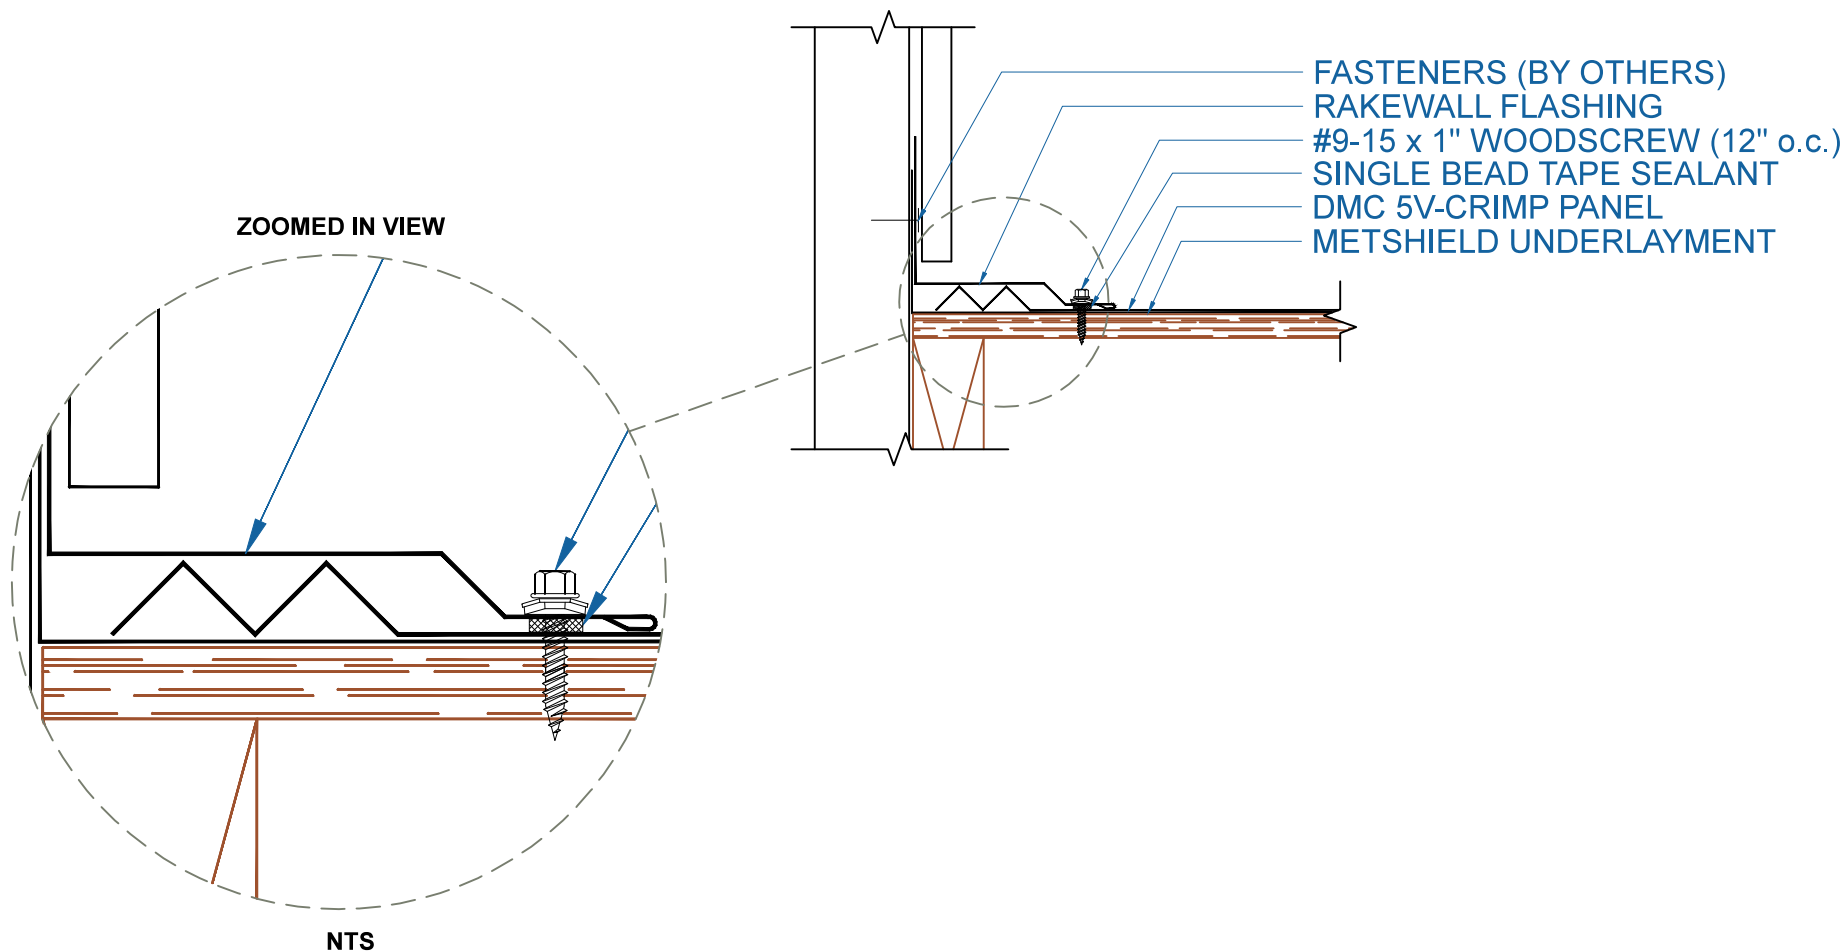

EFFECTIVE DATE: 10-30-14
SUBJECT TO CHANGE WITHOUT NOTICE

RAKEWALL

SCALE: 3" = 1'-0"

Drexel Metals
Roofing Systems + Custom Fabrication

