


DMC 5V - PLYWOOD

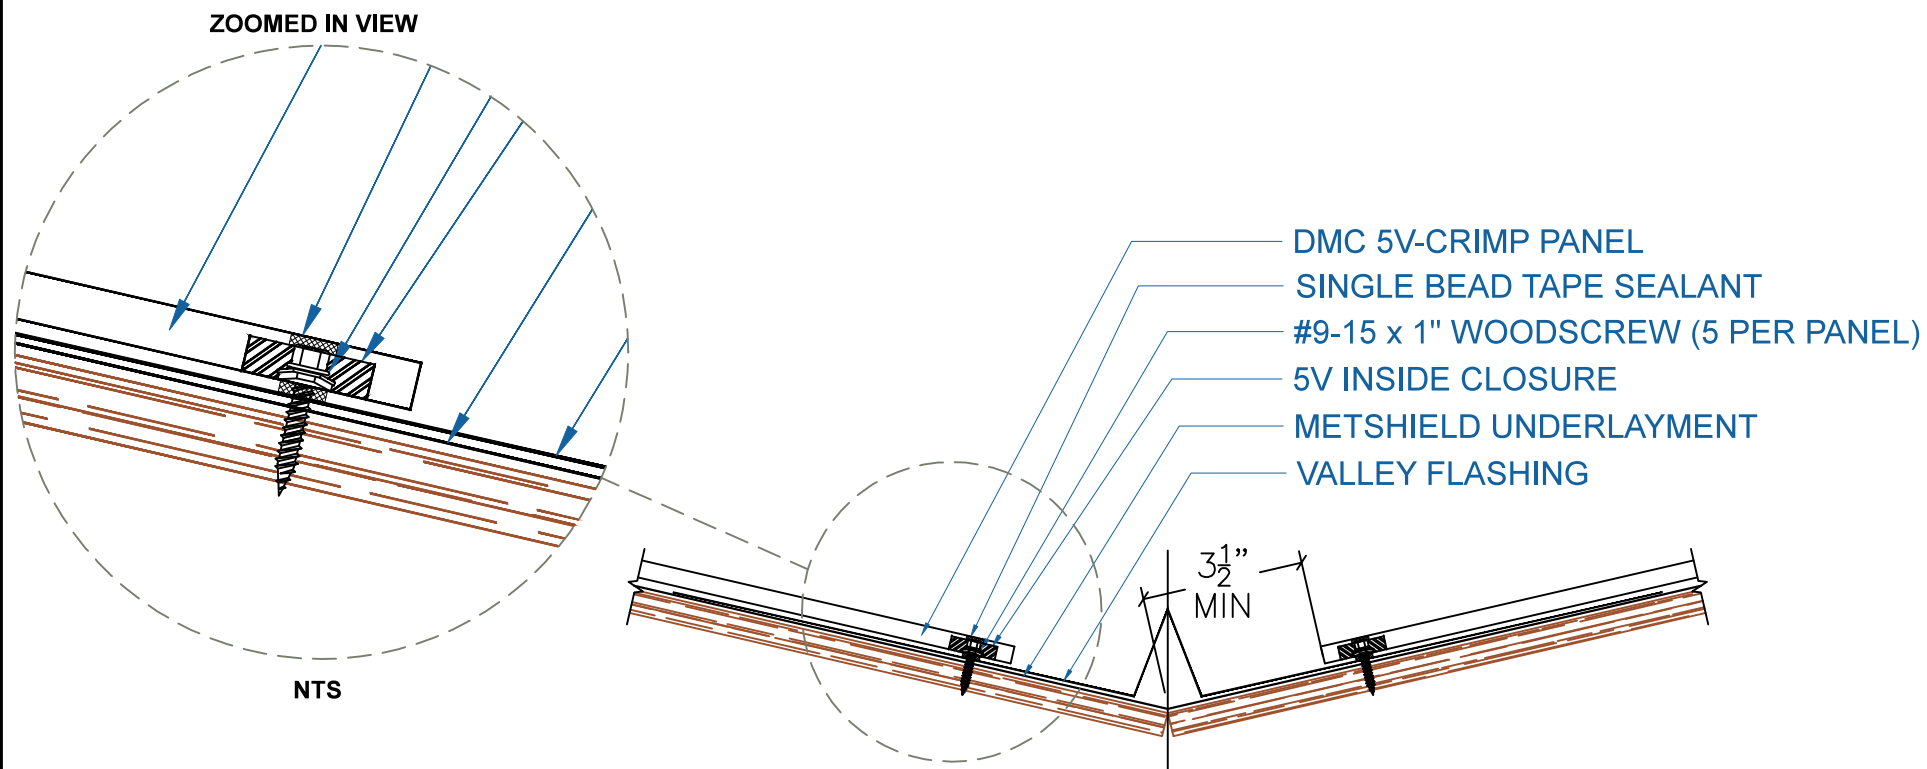

- NOTE:
- 1.) LAPS IN VALLEY ARE 12" MIN.
DREXEL METALS APPROVED TUBE
SEALANT IN ALL LAPS IN VALLEY.
TWO ROWS OF SEALANT BETWEEN
VALLEY LAPS, 4" UP FROM LAP.
 - 2.) LARGE ROOF AREAS MAY REQUIRE
A LARGER GAP BETWEEN PANEL
AND DIVERTER TO ALLOW FOR
STORM WATER RUN OFF.

EFFECTIVE DATE:10-30-14
SUBJECT TO CHANGE WITHOUT NOTICE

VALLEY
SCALE: 3" = 1'-0"

DrexelMetals
Roofing Systems + Custom Fabrication

