


# DMC FW1 - PLYWOOD

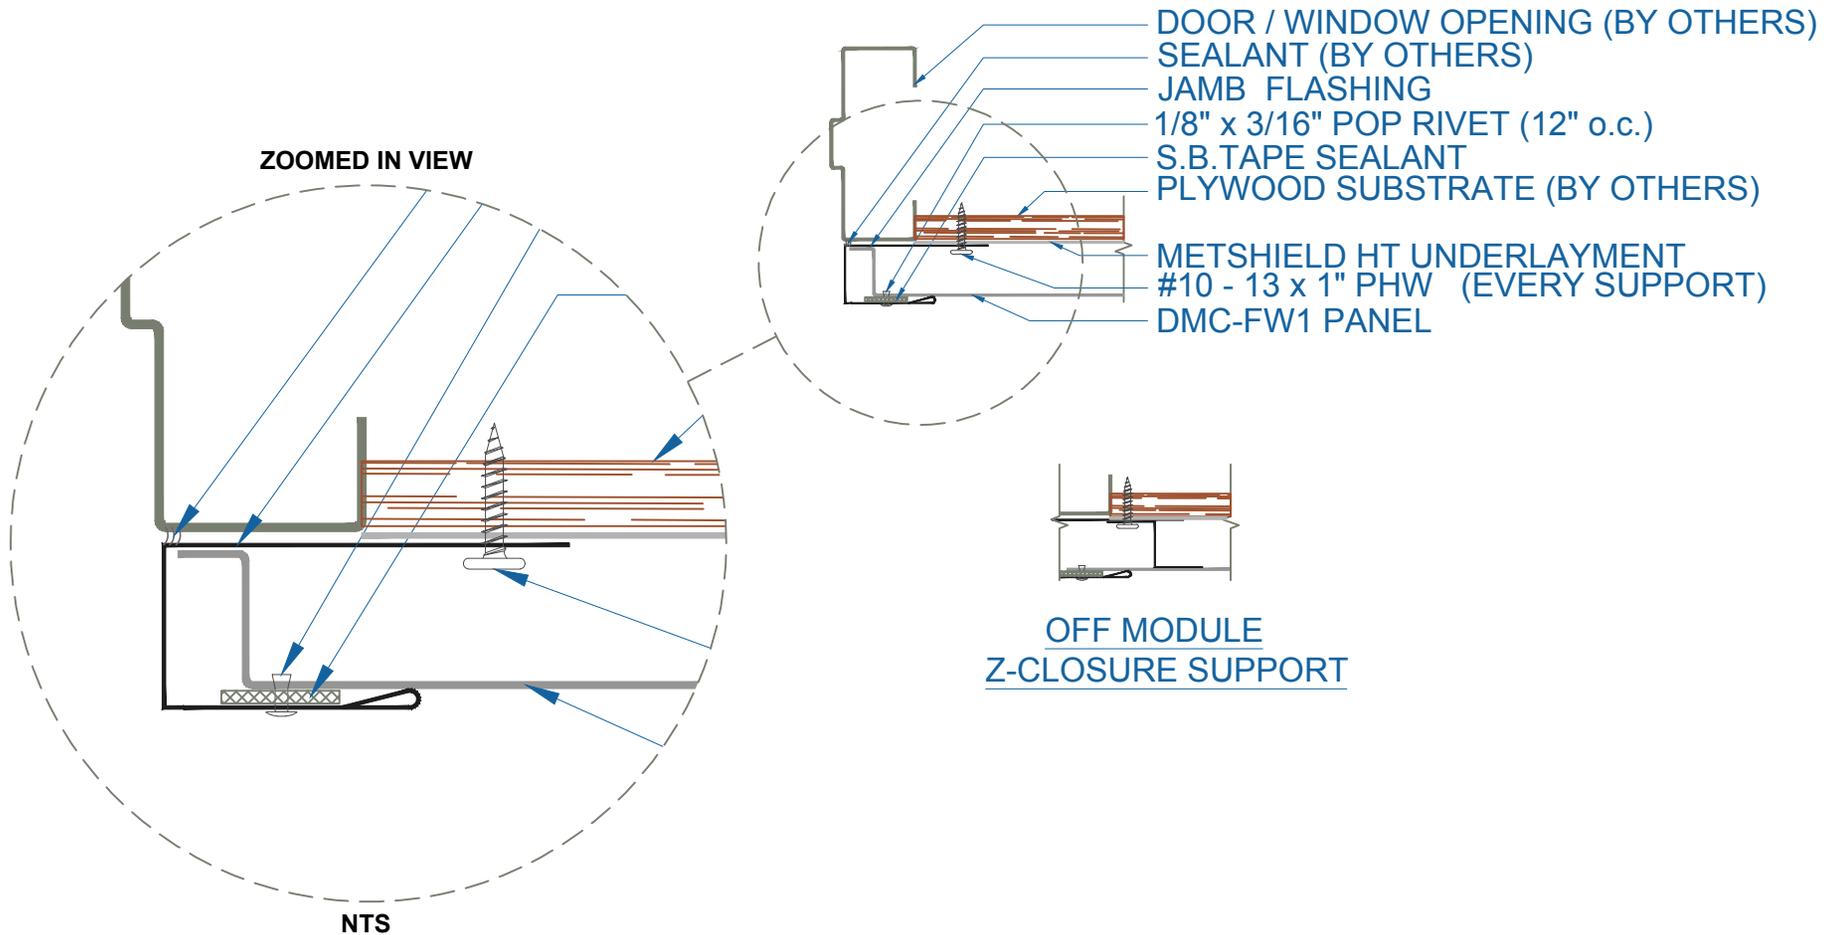

EFFECTIVE DATE: 05-11-18  
SUBJECT TO CHANGE WITHOUT NOTICE

## WINDOW-DOOR JAMB

SCALE: 3" = 1'-0"