


DMC FW1 - OPEN FRAMING

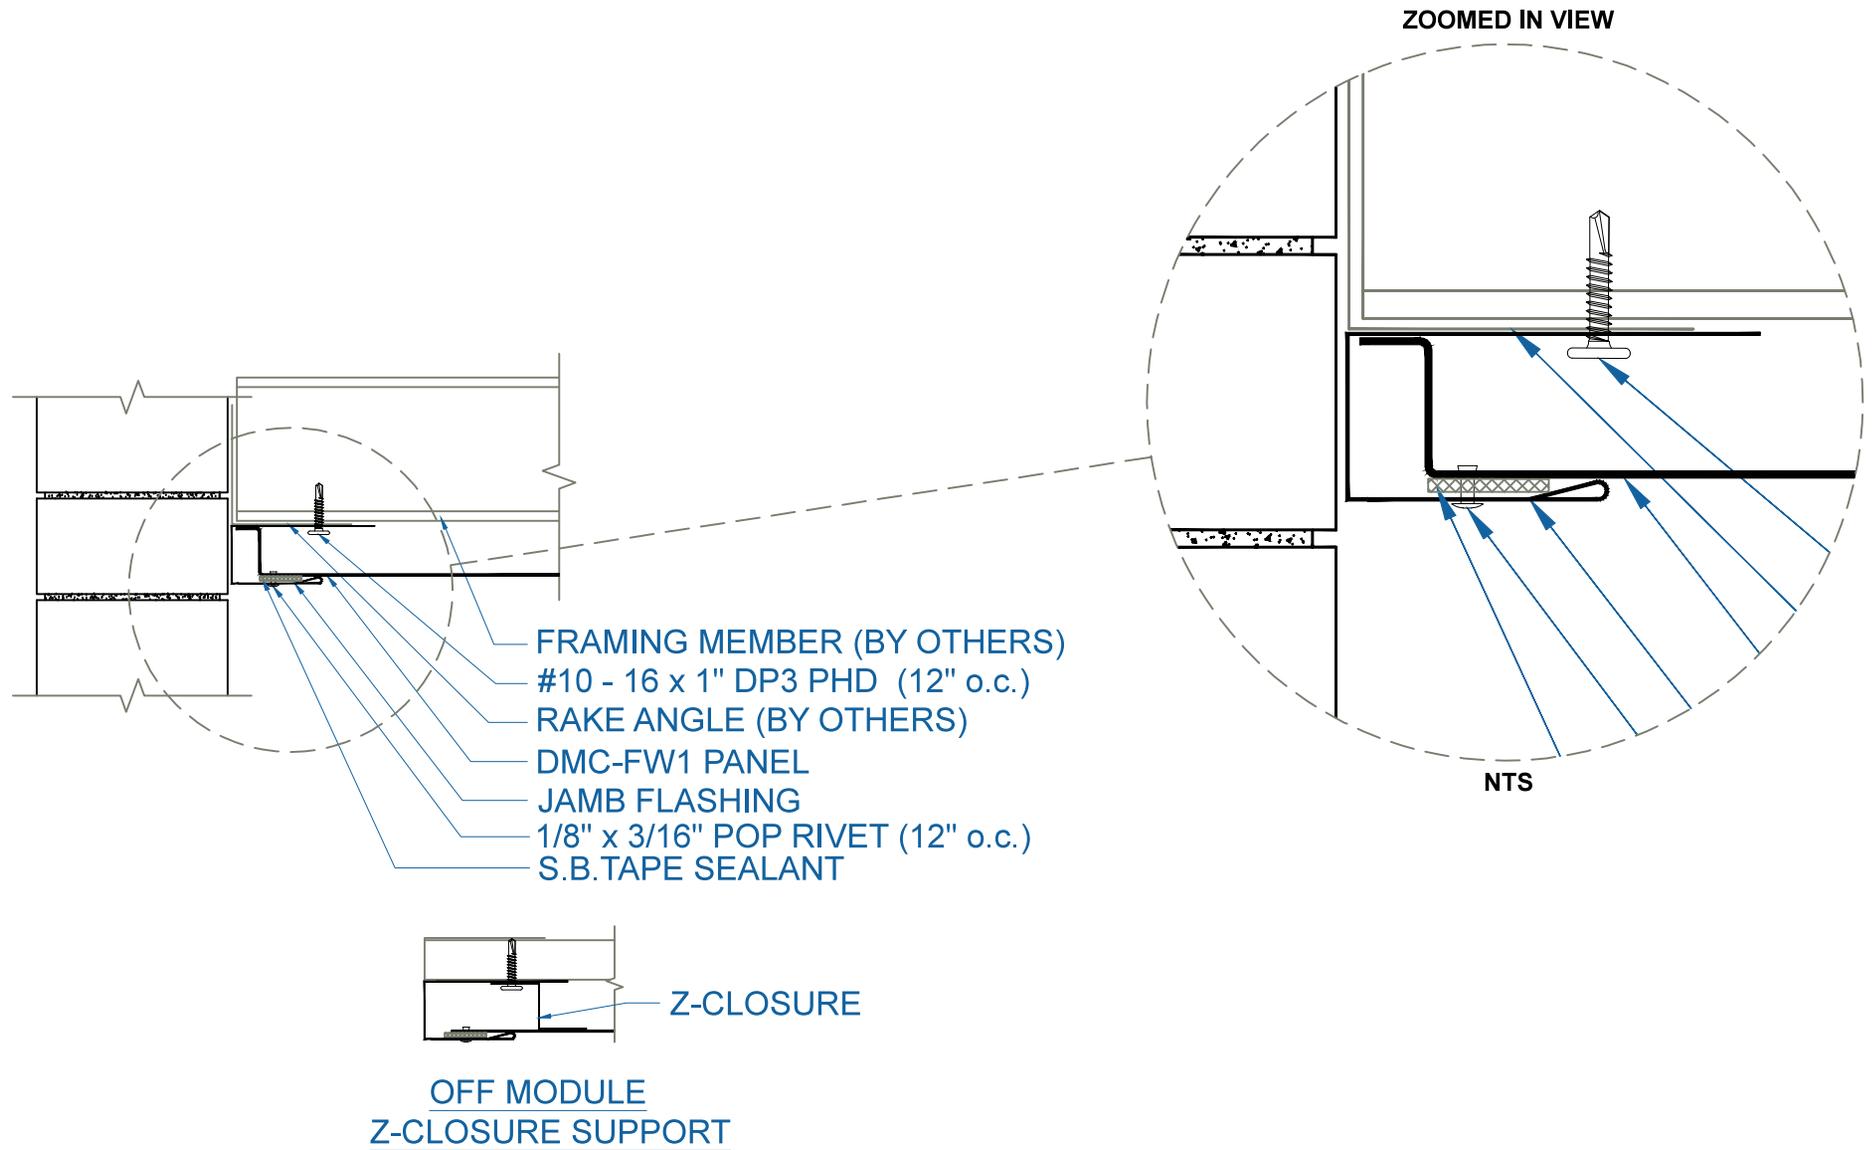

EFFECTIVE DATE: 04-23-13
SUBJECT TO CHANGE WITHOUT NOTICE

JAMB
SCALE: 3" = 1'-0"

DrexelMetals
Roofing Systems + Custom Fabrication

