


DMC 200S - NAIL BASE/ISO/METAL DECK

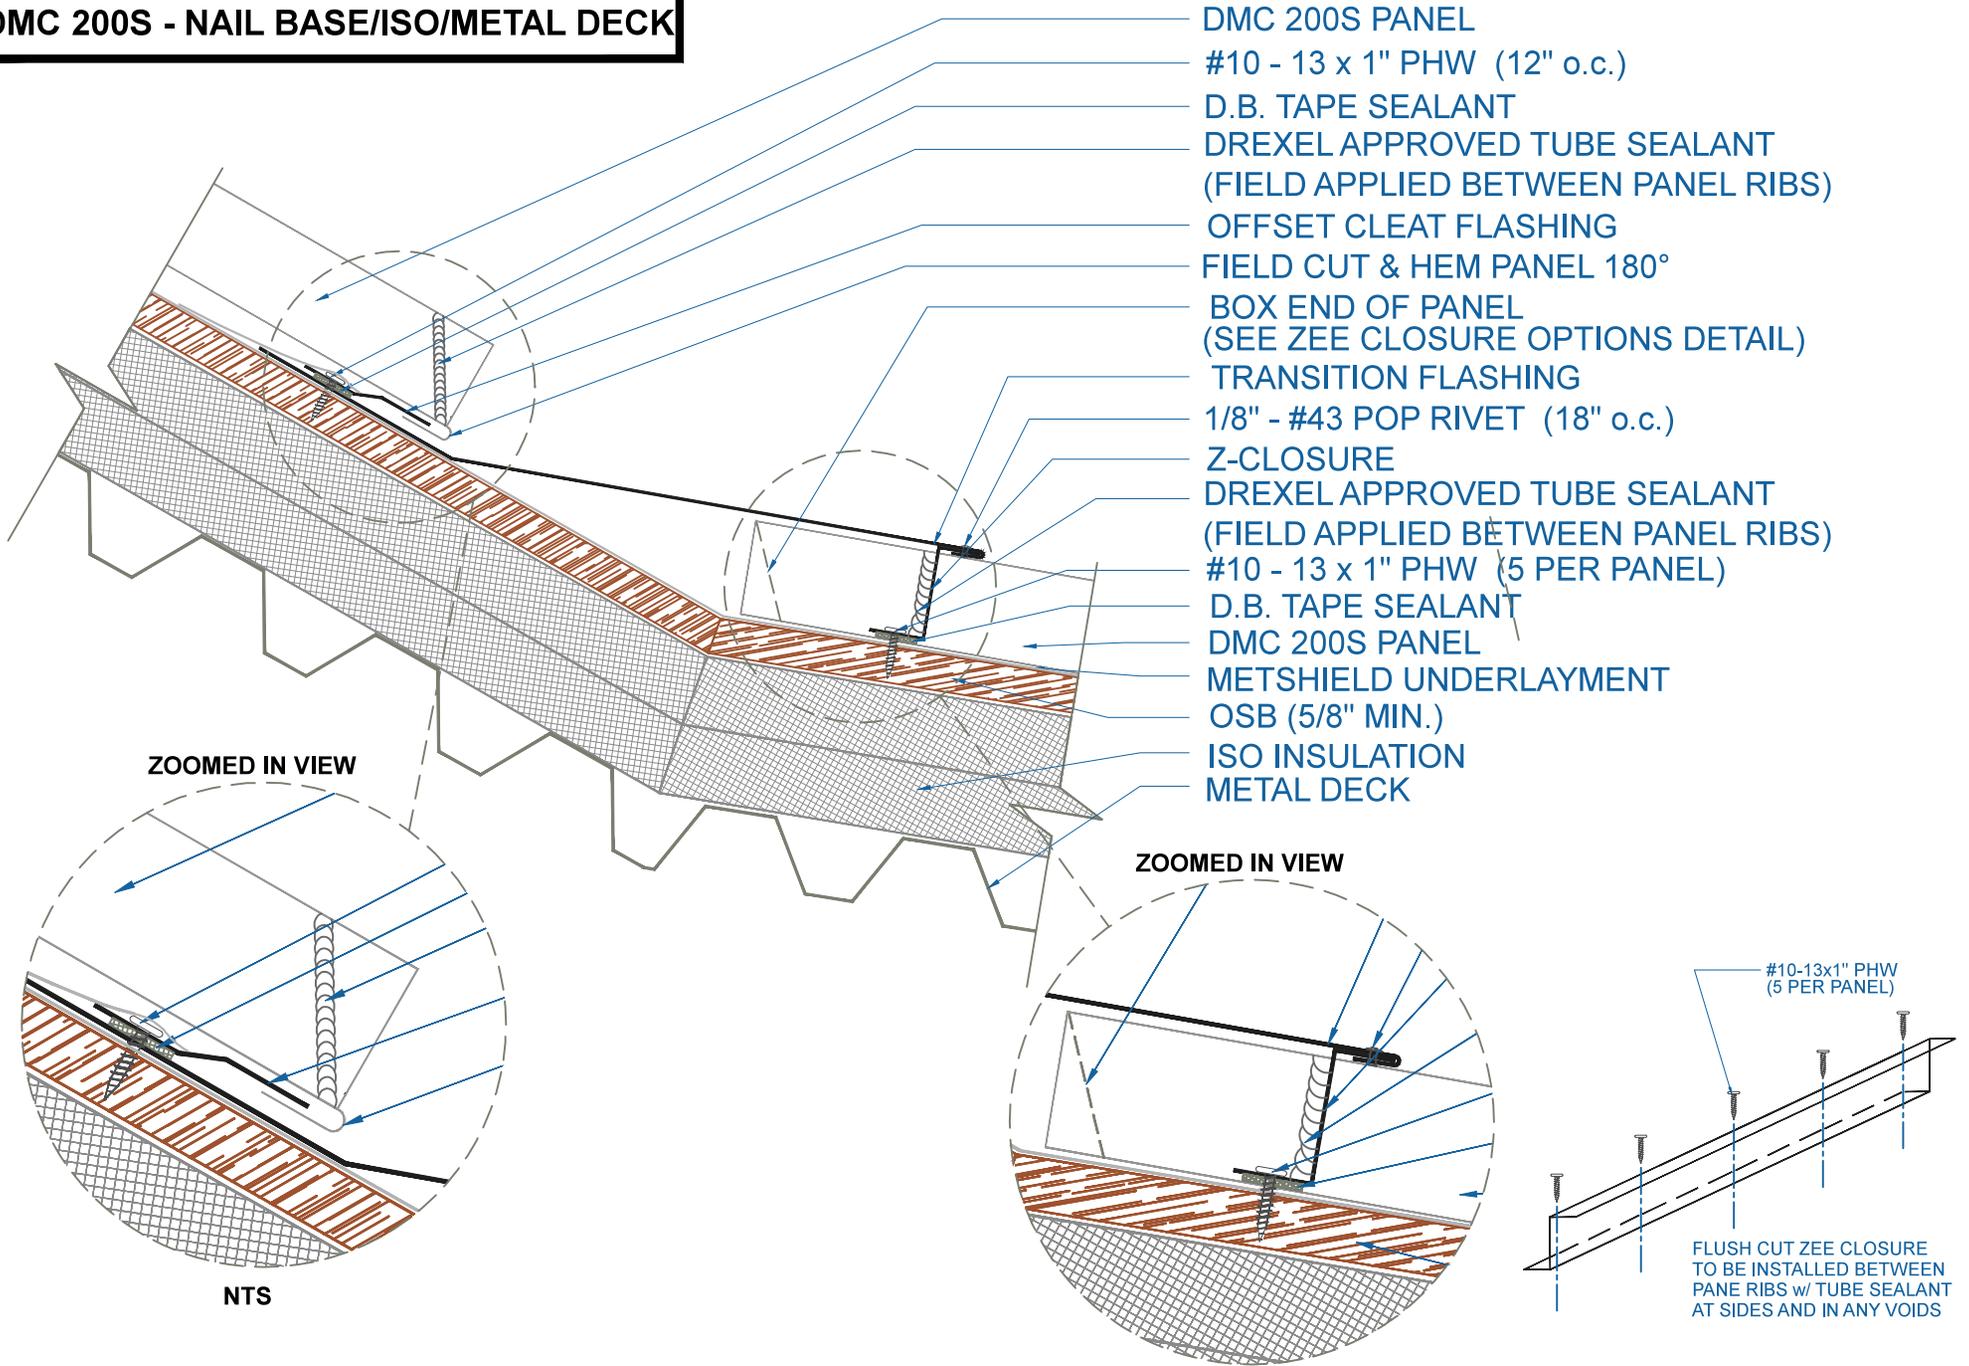

- DMC 200S PANEL
- #10 - 13 x 1" PHW (12" o.c.)
- D.B. TAPE SEALANT
- DREXEL APPROVED TUBE SEALANT (FIELD APPLIED BETWEEN PANEL RIBS)
- OFFSET CLEAT FLASHING
- FIELD CUT & HEM PANEL 180°
- BOX END OF PANEL (SEE ZEE CLOSURE OPTIONS DETAIL)
- TRANSITION FLASHING
- 1/8" - #43 POP RIVET (18" o.c.)
- Z-CLOSURE
- DREXEL APPROVED TUBE SEALANT (FIELD APPLIED BETWEEN PANEL RIBS)
- #10 - 13 x 1" PHW (5 PER PANEL)
- D.B. TAPE SEALANT
- DMC 200S PANEL
- METSHIELD UNDERLAYMENT
- OSB (5/8" MIN.)
- ISO INSULATION
- METAL DECK

ZOOMED IN VIEW

ZOOMED IN VIEW

NTS

NTS

#10-13x1" PHW (5 PER PANEL)

FLUSH CUT ZEE CLOSURE TO BE INSTALLED BETWEEN PANE RIBS w/ TUBE SEALANT AT SIDES AND IN ANY VOIDS

TRANSITION

SCALE: 3" = 1'-0"

EFFECTIVE DATE: 07-25-2013
SUBJECT TO CHANGE WITHOUT NOTICE